

**2/23/24
Ready for
Construction**



Due to Screen Variation and Digital Options Within the Design Program Rendering May Not Reflect Actual Selections.

Plans furnished by RED LEAF CUSTOM HOMES are prepared by designers who are not registered as professional Architects or professional Engineers. RED LEAF CUSTOM HOMES expressly disclaims any liability whatsoever for errors of any kind which may be found on the plans. Use of such plans shall be at the Sole risk of the User. Any plans furnished by RED LEAF CUSTOM HOMES are furnished without any warranty that they are suitable for any general or particular purpose. Reliance by any User of these plans and All Responsibilities for the usage and/or calculation of correct structural materials, spans, loads, bearing points and capacities, or application of the art or science of construction based on the principles of mathematics, aesthetics or the physical sciences must be the Responsibility of the Builder, the Owner, or the User of the plans.

Any use, reproduction, copying, modification, or derivative work of the plan(s), sketches, or details furnished by RED LEAF CUSTOM HOMES, LLC, is a violation of the United States Federal Copyright Act.



DRAWINGS PROVIDED BY:
RED LEAF CUSTOM HOMES

PROJECT DESCRIPTION:
MAPLEWOOD
1240 Mariys Dr W West Fargo

TOTAL LIVING: 3,226 SF
MAIN LEV: 1,613 SF
BASEMENT: 1,613 SF
GARAGE: 840 SF

CEILING HEIGHTS:
MAIN LEVEL: 9'-0"
BASEMENT: 8'-0"

SHEET TITLE:
**PERSPECTIVE
VIEW**

SCALE:
N.T.S.

DATE:
2/23/2024

K-1

**2/23/24
Ready for
Construction**



Plans furnished by RED LEAF CUSTOM HOMES are prepared by designers who are not registered as professional Architects or professional Engineers. RED LEAF CUSTOM HOMES expressly disclaims any liability whatsoever for errors of any kind which may be found on the plans. Use of such plans shall be at the Sole risk of the User. Any plans furnished by RED LEAF CUSTOM HOMES are furnished without any warranty that they are suitable for any general or particular purpose. Reliance by any User of these plans and All Responsibilities for the usage and/or calculation of correct structural materials, spans, loads, bearing points and capacities, or application of the art or science of construction based on the principles of mathematics, aesthetics or the physical sciences must be the Responsibility of the Builder, the Owner, or the User of the plans.

Any use, reproduction, copying, modification, or derivative work of the plan(s), sketches, or details furnished by RED LEAF CUSTOM HOMES, LLC, is a violation of the United States Federal Copyright Act.



DRAWINGS PROVIDED BY:
RED LEAF CUSTOM HOMES

PROJECT DESCRIPTION:
MAPLEWOOD
1240 Mariys Dr W West Fargo

TOTAL LIVING: 3,226 SF
MAIN LEV: 1,613 SF
BASEMENT: 1,613 SF
GARAGE: 840 SF

CEILING HEIGHTS:
MAIN LEVEL: 9'-0"
BASEMENT: 8'-0"

SHEET TITLE:
ELEVATIONS

SCALE:

DATE:

2/23/2024

K-2

**2/23/24
Ready for
Construction**



ELEVATION -
FRONT

SCALE: 1/8"=1'



ELEVATION -
LEFT

SCALE: 1/8"=1'



ELEVATION -
BACK

SCALE: 1/8"=1'



ELEVATION -
RIGHT

SCALE: 1/8"=1'

Plans furnished by RED LEAF CUSTOM HOMES are prepared by designers who are not registered as professional Architects or professional Engineers. RED LEAF CUSTOM HOMES expressly disclaims any liability whatsoever for errors of any kind which may be found on the plans. Use of such plans shall be at the Sole risk of the User. Any plans furnished by RED LEAF CUSTOM HOMES are furnished without any warranty that they are suitable for any general or particular purpose. Reliance by any User of these plans and All Responsibilities for the usage and/or calculation of correct structural materials, spans, loads, bearing points and capacities, or application of the art or science of construction based on the principles of mathematics, aesthetics or the physical sciences must be the Responsibility of the Builder, the Owner, or the User of the plans.

Any use, reproduction, copying, modification, or derivative work of the plan(s), sketches, or details furnished by RED LEAF CUSTOM HOMES, LLC, is a violation of the United States Federal Copyright Act.



DRAWINGS PROVIDED BY:
RED LEAF CUSTOM HOMES

PROJECT DESCRIPTION:
MAPLEWOOD
1240 Mariys Dr W West Fargo

TOTAL LIVING: 3,226 SF
MAIN LEV: 1,613 SF
BASEMENT: 1,613 SF
GARAGE: 840 SF


CEILING HEIGHTS:
MAIN LEVEL: 9'-0"
BASEMENT: 8'-0"

SHEET TITLE:
ELEVATIONS

SCALE:
1/8"=1'

DATE:
2/23/2024

K-3

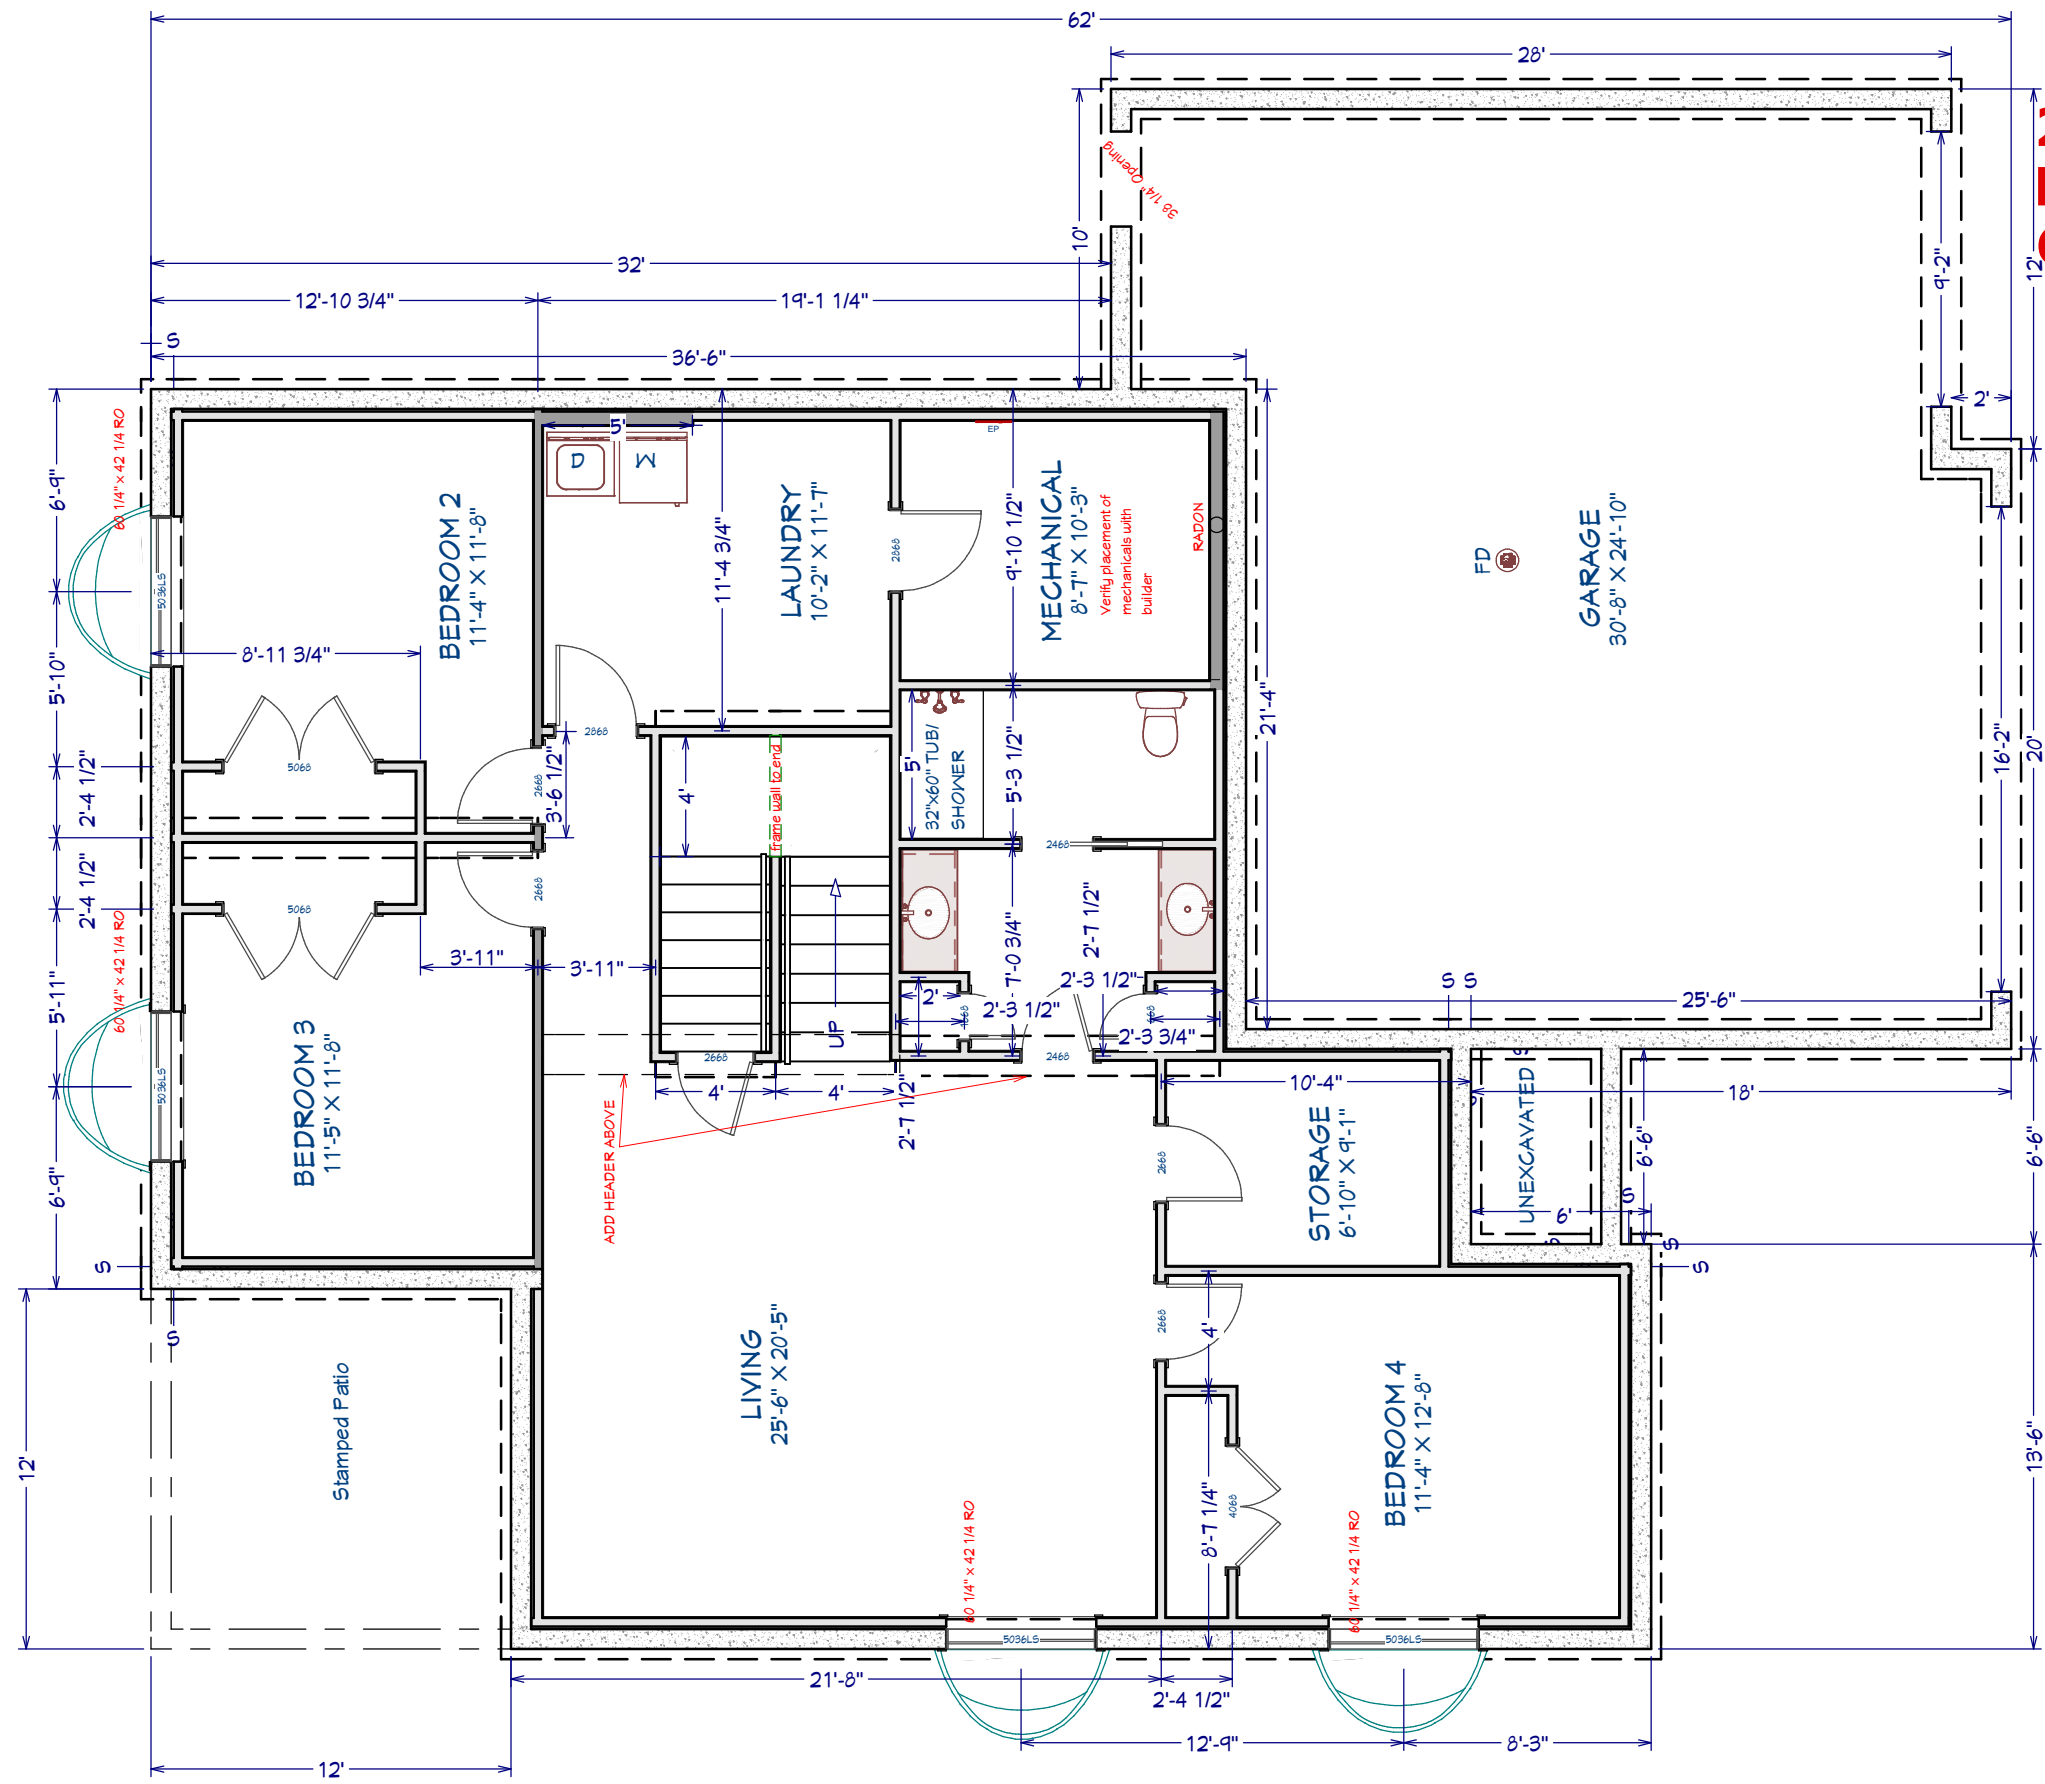

**2/23/24
Ready for
Construction**

Plans furnished by RED LEAF CUSTOM HOMES are prepared by designers who are not registered as professional Architects or Professional Engineers. RED LEAF CUSTOM HOMES expressly disclaims any liability whatsoever for errors of any kind which may be found on the plans. Use of such plans shall be at the Sole risk of the User. Any plans furnished by RED LEAF CUSTOM HOMES are furnished without any warranty that they are suitable for any general or particular purpose. Reliance by any User of these plans and All Responsibilities for the usage and/or calculation of correct structural materials, spans, loads, bearing points and capacities, or application of the art or science of construction based on the principles of mathematics, aesthetics or the physical sciences must be the Responsibility of the Builder, the Owner, or the User of the plans.

Any use, reproduction, copying, modification, or derivative work of the plan(s), sketches, or details furnished by RED LEAF CUSTOM HOMES, LLC, is a violation of the United States Federal Copyright Act.



DRAWINGS PROVIDED BY:
RED LEAF CUSTOM HOMES

PROJECT DESCRIPTION:
MAPLEWOOD
1240 Mariys Dr W West Fargo

TOTAL LIVING: 3,226 SF
MAIN LEV: 1,613 SF
BASEMENT: 1,613 SF
GARAGE: 840 SF

CEILING HEIGHTS:
MAIN LEVEL: 9'-0"
BASEMENT: 8'-0"


SHEET TITLE:
BASEMENT

SCALE:
5/32"=1'

DATE:
2/23/2024

K-4

**2/23/24
Ready for
Construction**

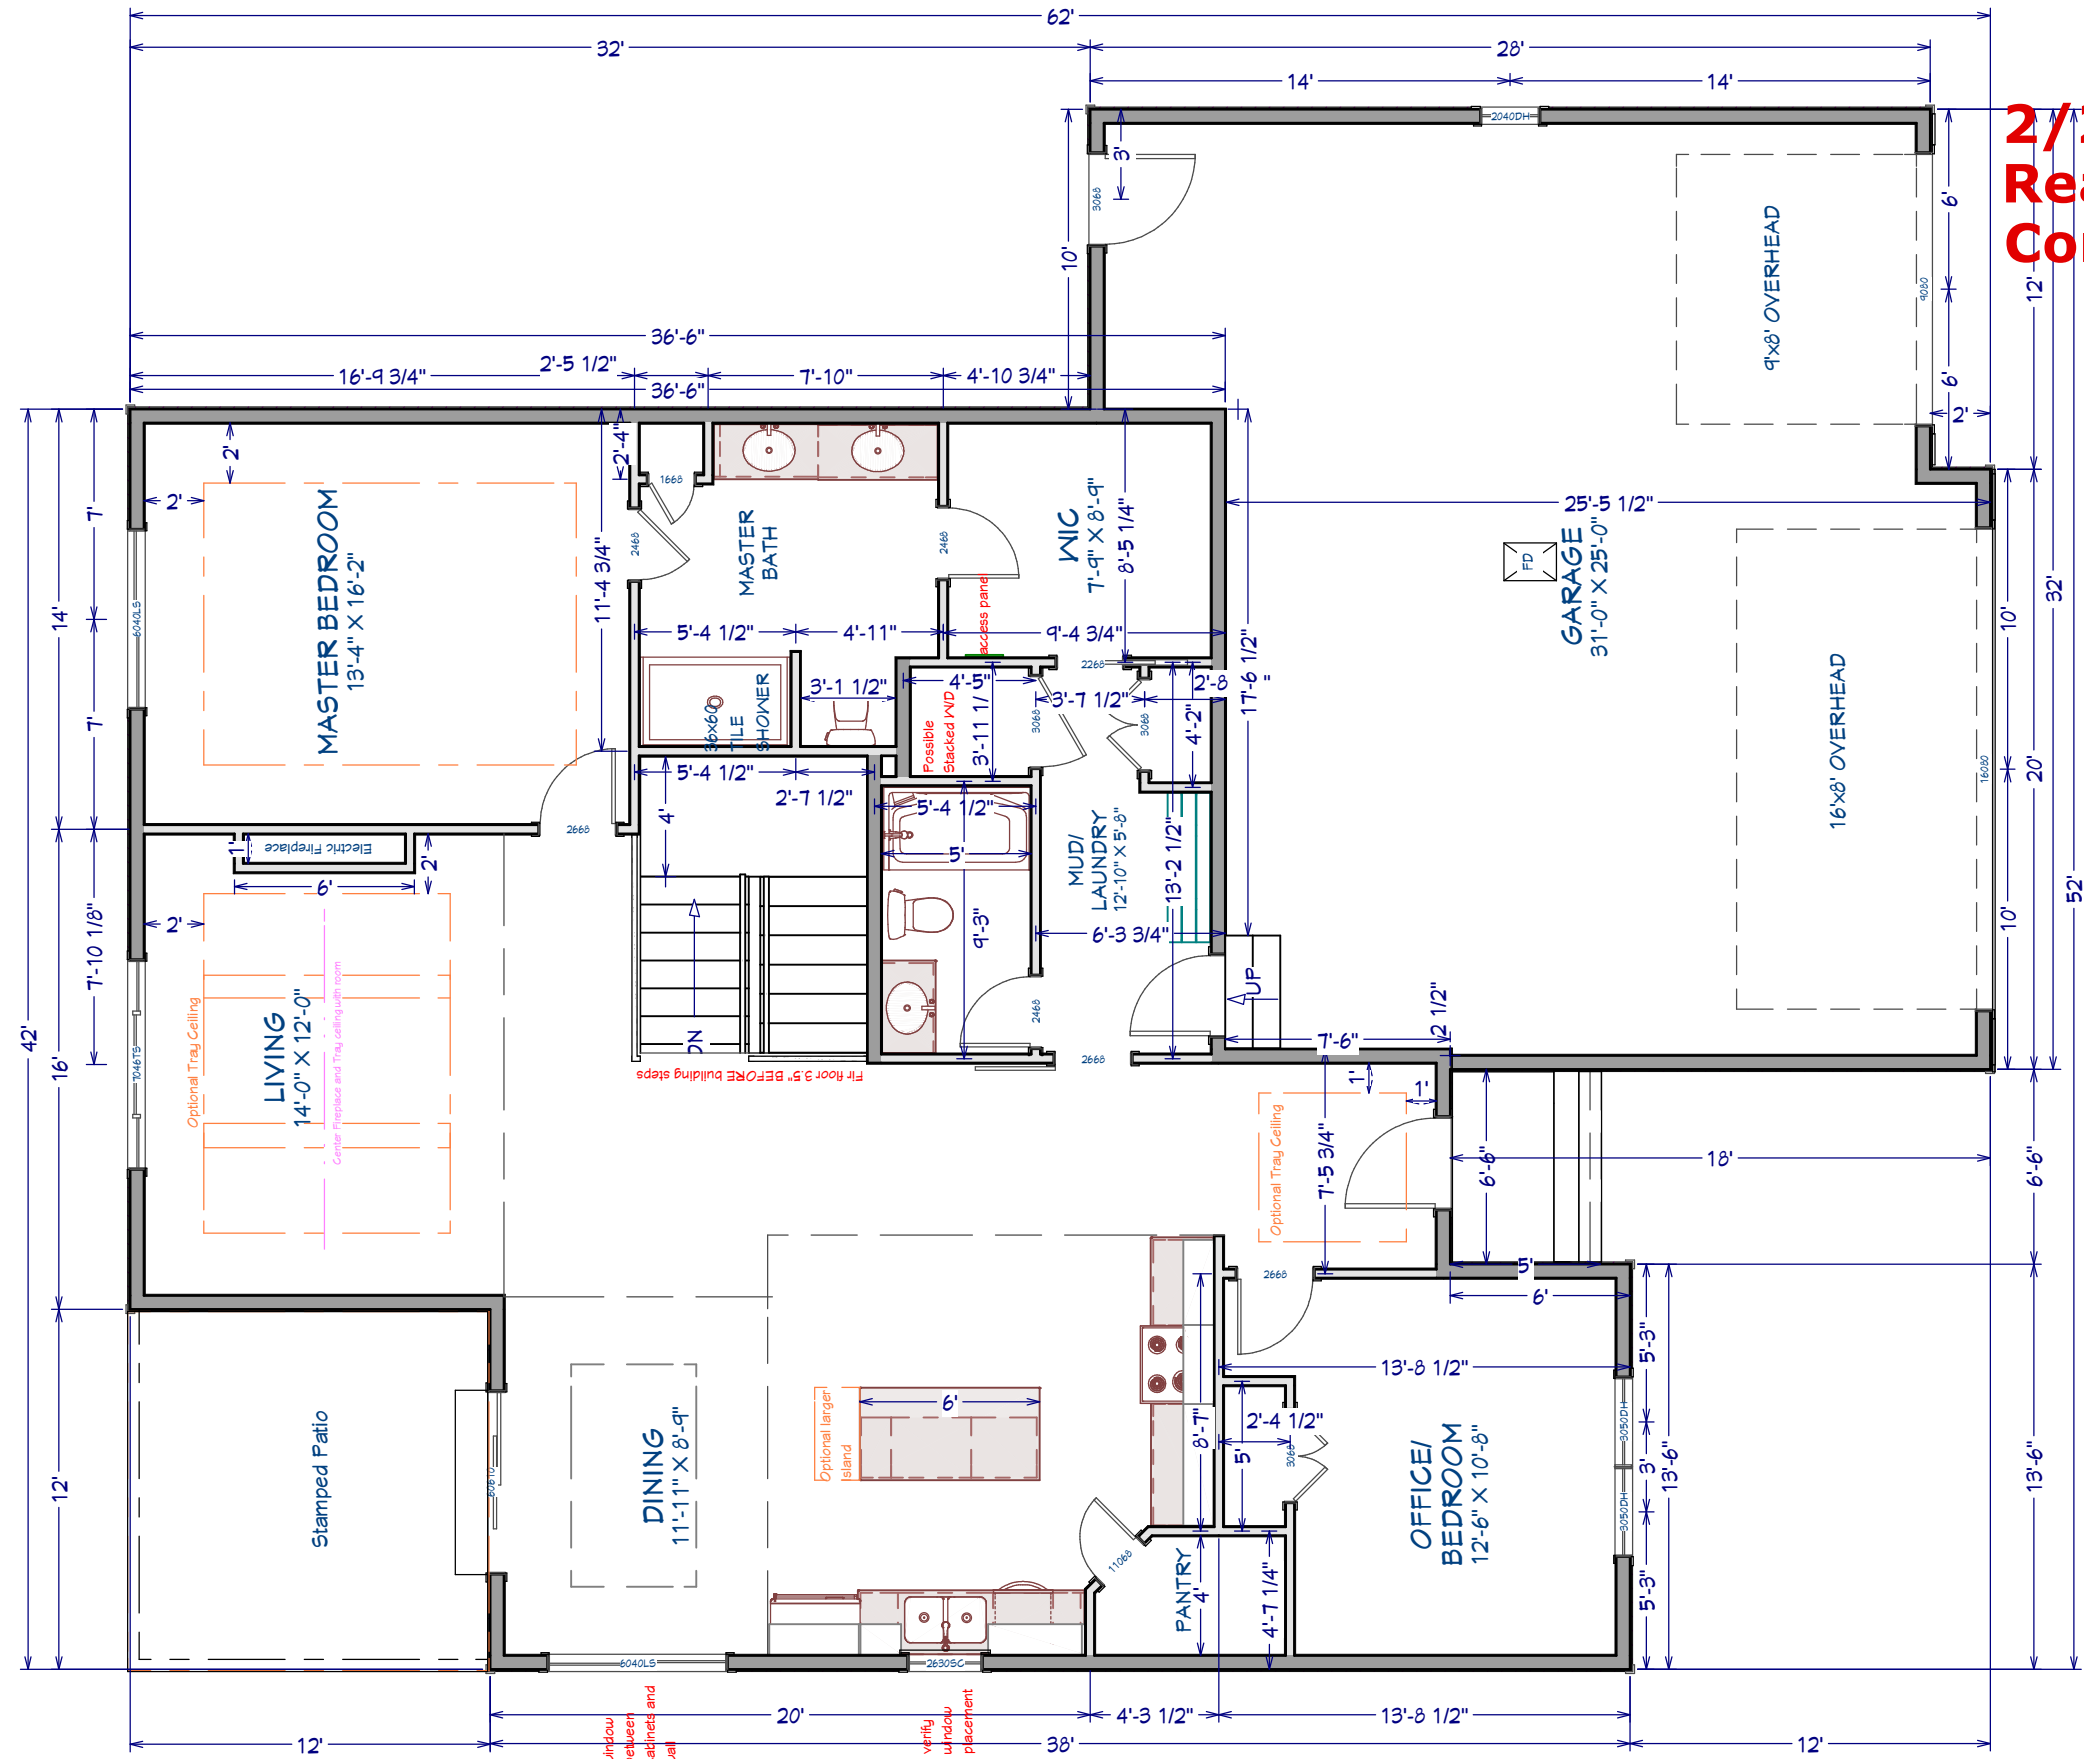

Plans furnished by RED LEAF CUSTOM HOMES are prepared by designers who are not registered as professional Architects or professional Engineers. RED LEAF CUSTOM HOMES expressly disclaims any liability whatsoever for errors of any kind which may be found on the plans. Use of such plans shall be at the Sole risk of the User. Any plans furnished by RED LEAF CUSTOM HOMES are furnished without any warranty that they are suitable for any general or particular purpose. Reliance by any User of these plans and All Responsibilities for the usage and/or calculation of correct structural materials, spans, loads, bearing points and capacities, or application of the art or science of construction based on the principles of mathematics, aesthetics or the physical sciences must be the Responsibility of the Builder, the Owner, or the User of the plans.

Any use, reproduction, copying, modification, or derivative work of the plan(s), sketches, or details furnished by RED LEAF CUSTOM HOMES, LLC, is a violation of the United States Federal Copyright Act.



DRAWINGS PROVIDED BY:
RED LEAF CUSTOM HOMES

PROJECT DESCRIPTION:
MAPLEWOOD
1240 Mariys Dr W West Fargo

TOTAL LIVING: 3,226 SF
MAIN LEV: 1,613 SF
BASEMENT: 1,613 SF
GARAGE: 840 SF

CEILING HEIGHTS:
MAIN LEVEL: 9'-0"
BASEMENT: 8'-0"

SHEET TITLE:
MAIN LEVEL


SCALE:
5/32"=1'

DATE:
2/23/2024

K-5

2/23/24
Ready for
Construction

LOT 75, BLK 1
 The Wilds 21st

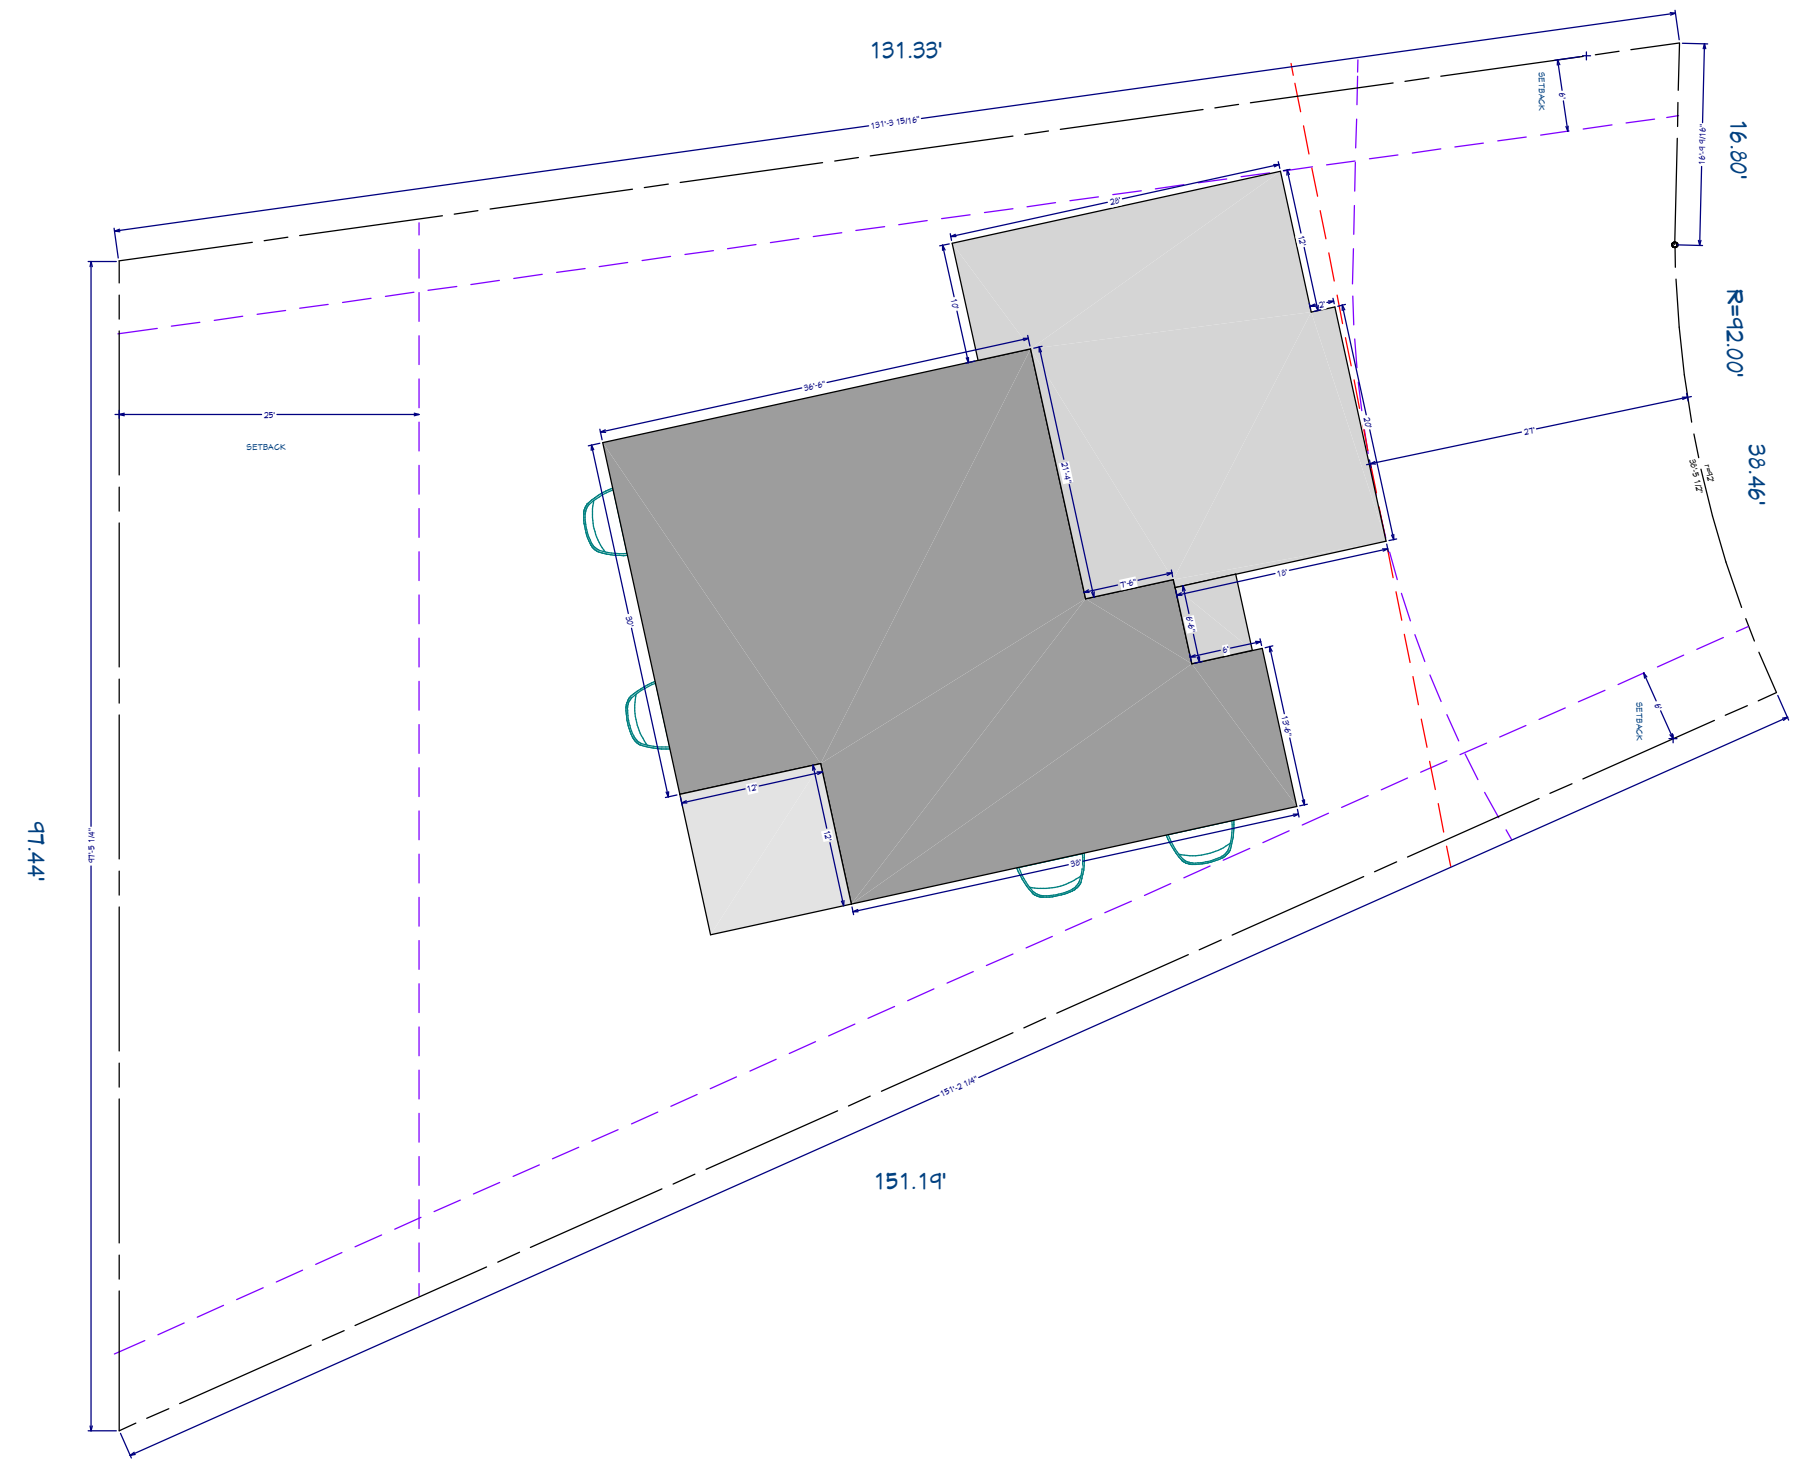Plans furnished by RED LEAF CUSTOM HOMES are prepared by designers who are not registered as professional Architects or professional Engineers. RED LEAF CUSTOM HOMES expressly disclaims any liability whatsoever for errors of any kind which may be found on the plans. Use of such plans shall be at the Sole risk of the User. Any plans furnished by RED LEAF CUSTOM HOMES are furnished without any warranty that they are suitable for any general or particular purpose. Reliance by any User of these plans and All Responsibilities for the usage and/or calculation of correct structural materials, spans, loads, bearing points and capacities, or application of the art or science of construction based on the principles of mathematics, aesthetics or the physical sciences must be the Responsibility of the Builder, the Owner, or the User of the plans.

Any use, reproduction, copying, modification, or derivative work of the plan(s), sketches, or details furnished by RED LEAF CUSTOM HOMES, LLC., is a violation of the United States Federal Copyright Act.



DRAWINGS PROVIDED BY:
 RED LEAF CUSTOM HOMES

PROJECT DESCRIPTION:
MAPLEWOOD
 1240 Mariys Dr W West Fargo

TOTAL LIVING: 3,226 SF
 MAIN LEV: 1,613 SF
 BASEMENT: 1,613 SF
 GARAGE: 840 SF

CEILING HEIGHTS:
 MAIN LEVEL: 9'-0"
 BASEMENT: 8'-0"


SHEET TITLE:
PLOT PLAN

SCALE:
 1/16"=1'

DATE:
 2/23/2024

K-6

**2/23/24
Ready for
Construction**

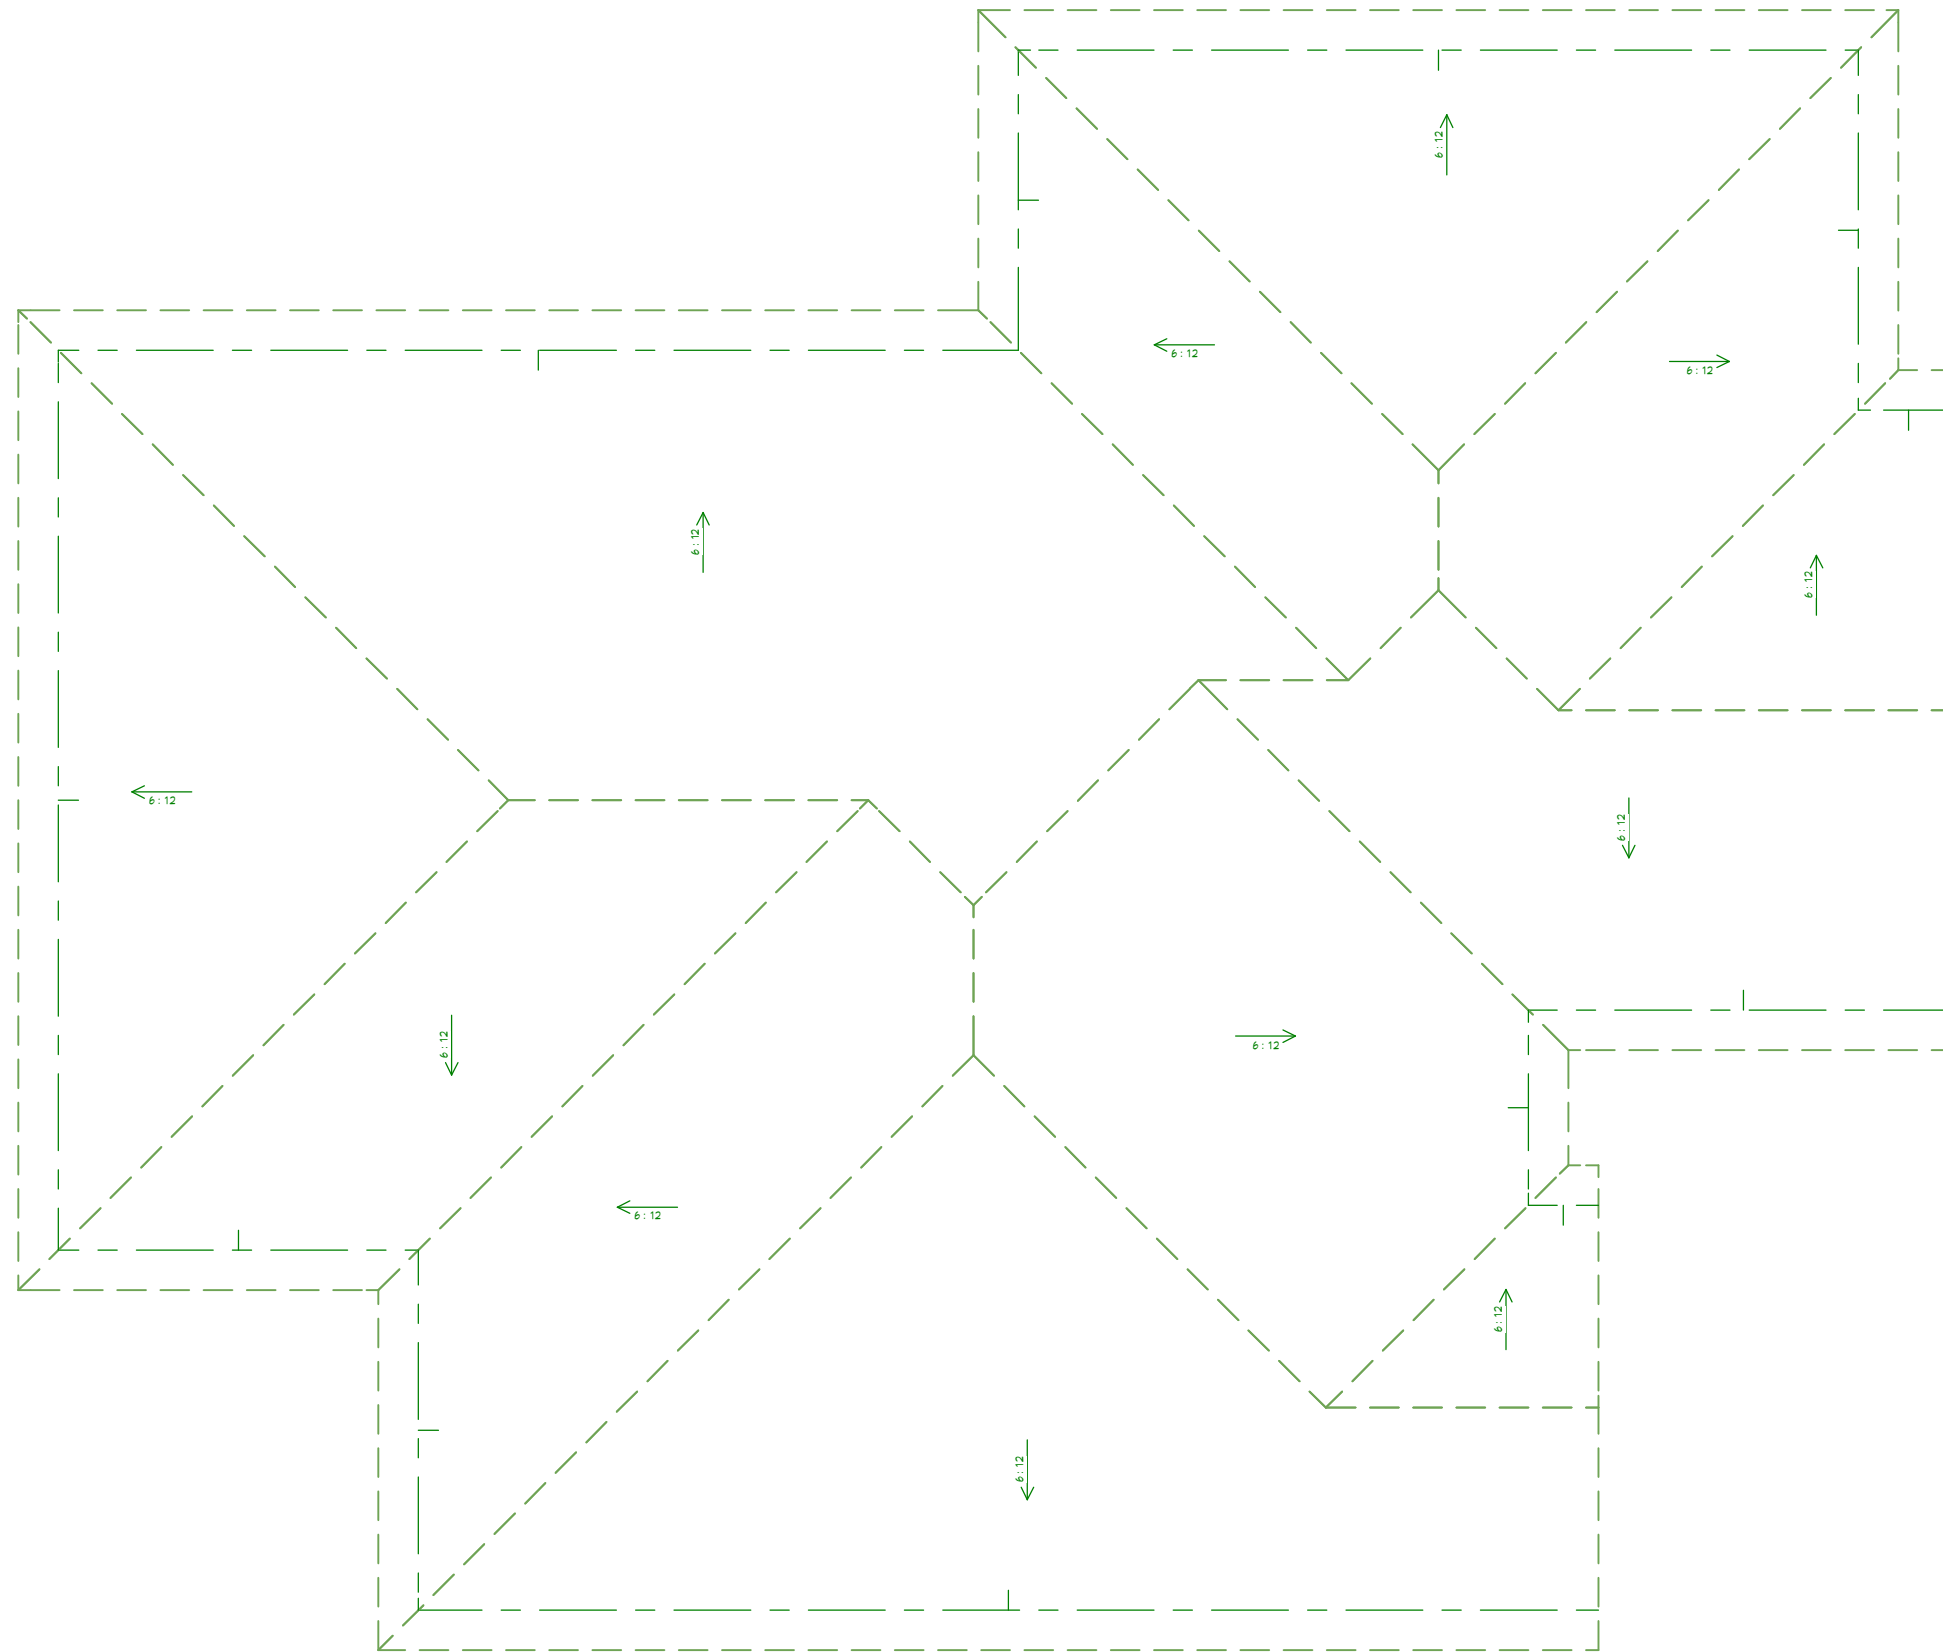

Plans furnished by RED LEAF CUSTOM HOMES are prepared by designers who are not registered as professional Architects or professional Engineers. RED LEAF CUSTOM HOMES expressly disclaims any liability whatsoever for errors of any kind which may be found on the plans. Use of such plans shall be at the Sole risk of the User. Any plans furnished by RED LEAF CUSTOM HOMES are furnished without any warranty that they are suitable for any general or particular purpose. Reliance by any User of these plans and All Responsibilities for the usage and/or calculation of correct structural materials, spans, loads, bearing points and capacities, or application of the art or science of construction based on the principles of mathematics, aesthetics or the physical sciences must be the Responsibility of the Builder, the Owner, or the User of the plans.

Any use, reproduction, copying, modification, or derivative work of the plan(s), sketches, or details furnished by RED LEAF CUSTOM HOMES, LLC, is a violation of the United States Federal Copyright Act.



DRAWINGS PROVIDED BY:
RED LEAF CUSTOM HOMES

PROJECT DESCRIPTION:
MAPLEWOOD
1240 Mariys Dr W West Fargo

TOTAL LIVING: 3,226 SF
MAIN LEV: 1,613 SF
BASEMENT: 1,613 SF
GARAGE: 840 SF

CEILING HEIGHTS:
MAIN LEVEL: 9'-0"
BASEMENT: 8'-0"

SHEET TITLE:
ROOF PLAN


SCALE:
5/32"=1'

DATE:
2/23/2024

K-7

**2/23/24
Ready for
Construction**

**ALL ROOF AND FLOOR TRUSS DESIGNS AND SIZES
TO BE VERIFIED BY THE TRUSS MANUFACTURER'S
SPECS AND DRAWINGS WHICH TAKE PRECEDENCE.**

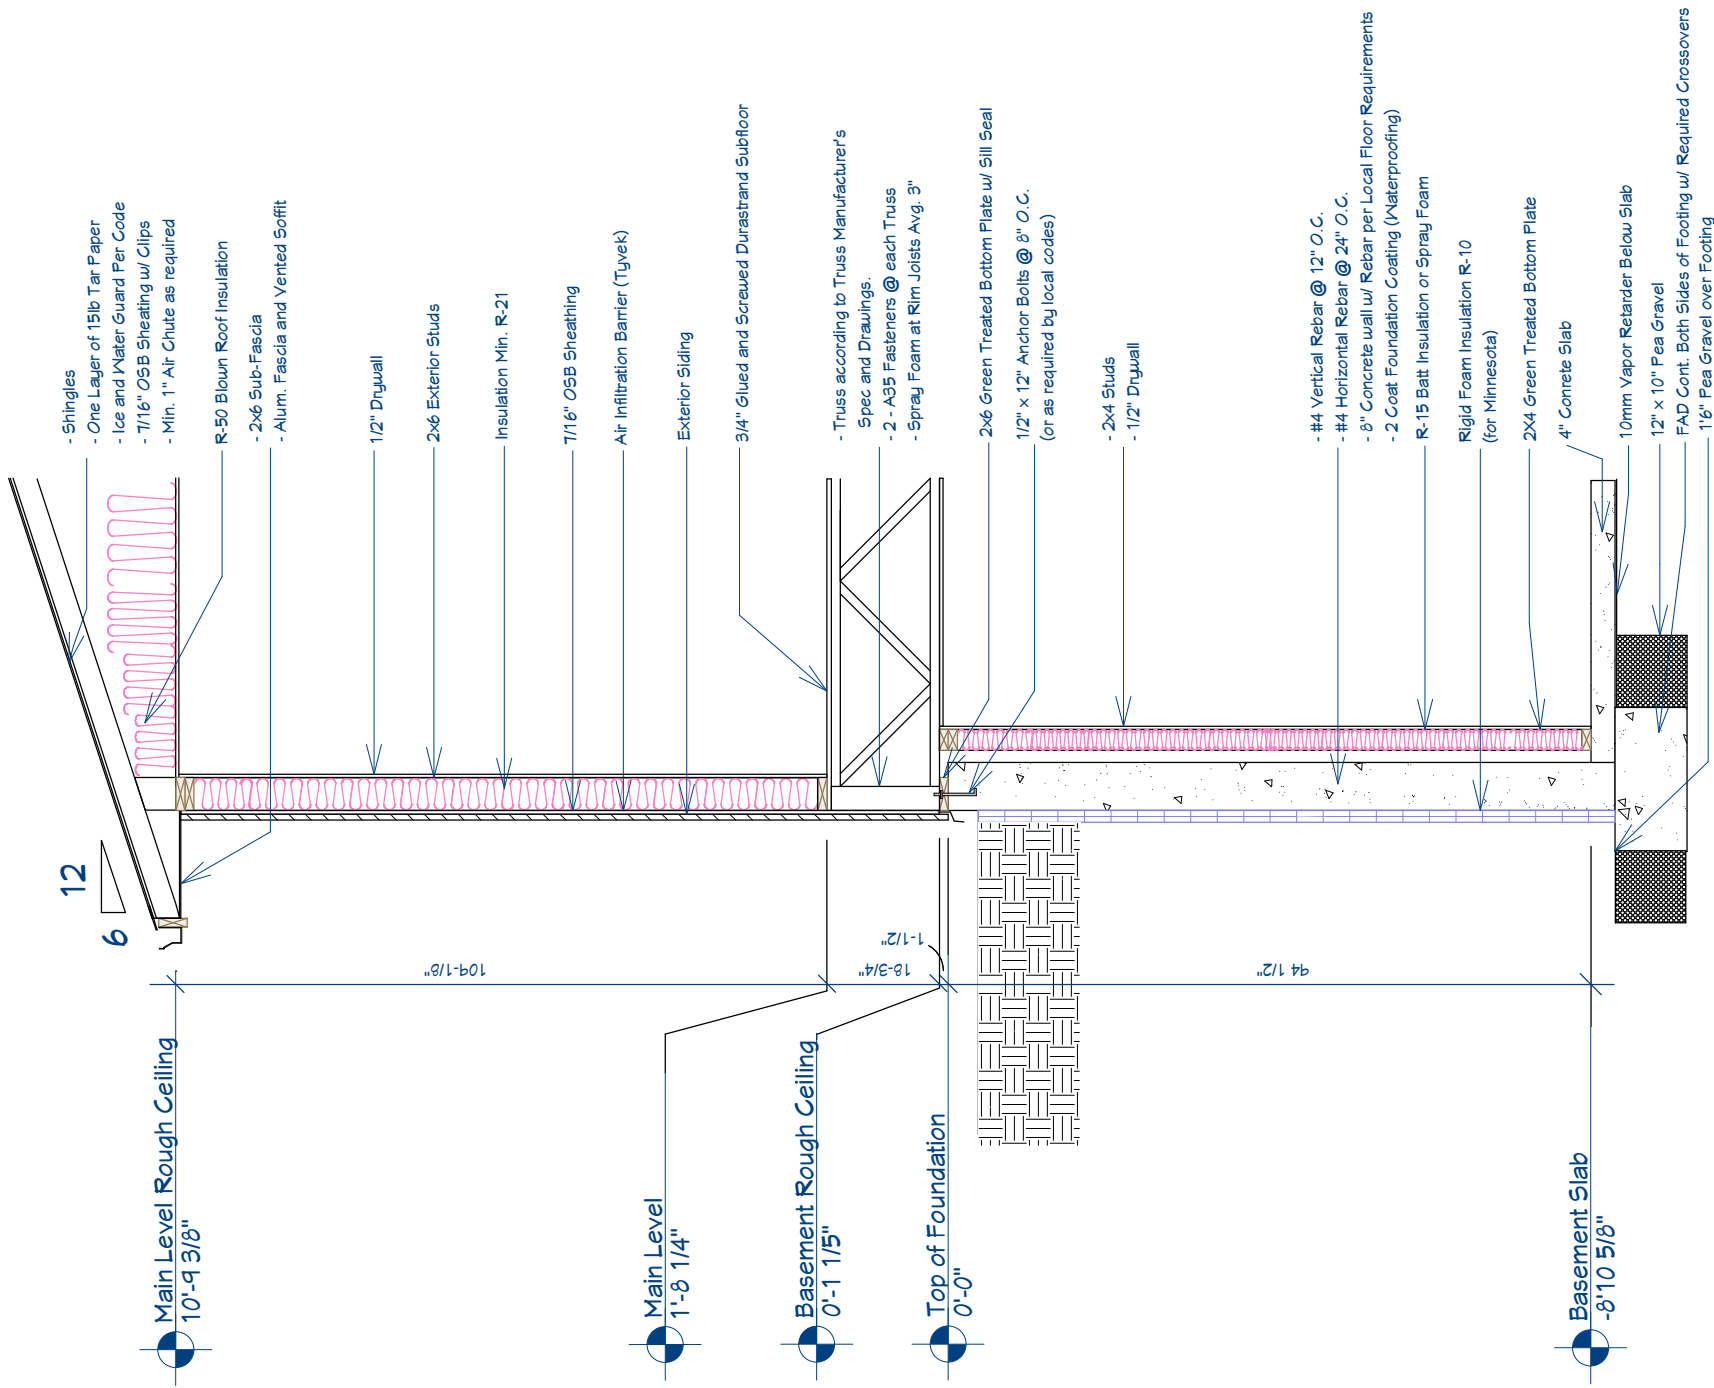

Plans furnished by RED LEAF CUSTOM HOMES are prepared by designers who are not registered as professional Architects or professional Engineers. RED LEAF CUSTOM HOMES expressly disclaims any liability whatsoever for errors of any kind which may be found on the plans. Use of such plans shall be at the Sole risk of the User. Any plans furnished by RED LEAF CUSTOM HOMES are furnished without any warranty that they are suitable for any general or particular purpose. Reliance by any User of these plans and All Responsibilities for the usage and/or calculation of correct structural materials, spans, loads, bearing points and capacities, or application of the art or science of construction based on the principles of mathematics, aesthetics or the physical sciences must be the Responsibility of the Builder, the Owner, or the User of the plans.

Any use, reproduction, copying, modification, or derivative work of the plan(s), sketches, or details furnished by RED LEAF CUSTOM HOMES, LLC, is a violation of the United States Federal Copyright Act.



DRAWINGS PROVIDED BY:
RED LEAF CUSTOM HOMES

PROJECT DESCRIPTION:
MAPLEWOOD
1240 Mariys Dr W West Fargo

TOTAL LIVING: 3,226 SF
MAIN LEV: 1,613 SF
BASEMENT: 1,613 SF
GARAGE: 840 SF

CEILING HEIGHTS:
MAIN LEVEL: 9'-0"
BASEMENT: 8'-0"

SHEET TITLE:
WALL SECTION

SCALE:
3/8" = 1'

DATE:
2/23/2024

K-8