

EB
07/04/24
12:04 PM EDT
dotloop verified

AB
07/03/24
3:16 PM EDT
dotloop verified

**For Construction
Need Sign**



Due to Screen Variation and Digital Options Within the Design Program Rendering May Not Reflect Actual Selections.

Selections and upgrades are a representation and may not be included in the final price.

Plans furnished by RED LEAF CUSTOM HOMES are prepared by designers who are not registered as professional Architects or professional Engineers. RED LEAF CUSTOM HOMES expressly disclaims any liability whatsoever for errors of any kind which may be found on the plans. Use of such plans shall be at the Sole risk of the User. Any plans furnished by RED LEAF CUSTOM HOMES are furnished without any warranty that they are suitable for any general or particular purpose. Reliance by any User of these plans and All Responsibilities for the usage and/or calculation of correct structural materials, spans, loads, bearing points and capacities, or application of the art or science of construction based on the principles of mathematics, aesthetics or the physical sciences must be the Responsibility of the Builder, the Owner, or the User of the plans.

Any use, reproduction, copying, modification, or derivative work of the plan(s), sketches, or details furnished by RED LEAF CUSTOM HOMES, LLC, is a violation of the United States Federal Copyright Act.



DRAWINGS PROVIDED BY:
RED LEAF CUSTOM HOMES

PROJECT DESCRIPTION:
MAPLEWOOD
Burggraff
2112 44th St S Moorhead

TOTAL LIVING: 3,433 SF
MAIN LEV: 1,729 SF
BASEMENT: 1,729 SF
GARAGE: 1,066 SF

CEILING HEIGHTS:
MAIN LEVEL: 9'-0"
BASEMENT: 9'-0"

SHEET TITLE:
**PERSPECTIVE
VIEW**

SCALE:
N.T.S.

DATE:
6/25/2024

K-1

EB
07/04/24
12:04 PM EDT
dotloop verified

AB
07/02/24
3:16 PM EDT
dotloop verified

**For Construction
Need Sign**



Plans furnished by RED LEAF CUSTOM HOMES are prepared by designers who are not registered as professional Architects or Professional Engineers. RED LEAF CUSTOM HOMES expressly disclaims any liability whatsoever for errors of any kind which may be found on the plans. Use of such plans shall be at the Sole risk of the User. Any plans furnished by RED LEAF CUSTOM HOMES are furnished without any warranty that they are suitable for any general or particular purpose. Reliance by any User of these plans and All Responsibilities for the usage and/or calculation of correct structural materials, spans, loads, bearing points and capacities, or application of the art or science of construction based on the principles of mathematics, aesthetics or the physical sciences must be the Responsibility of the Builder, the Owner, or the User of the plans.

Any use, reproduction, copying, modification, or derivative work of the plan(s), sketches, or details furnished by RED LEAF CUSTOM HOMES, LLC, is a violation of the United States Federal Copyright Act.



DRAWINGS PROVIDED BY:
RED LEAF CUSTOM HOMES

PROJECT DESCRIPTION:
MAPLEWOOD
Burggraff
2112 44th St S Moorhead

TOTAL LIVING: 3,433 SF
MAIN LEV: 1,729 SF
BASEMENT: 1,729 SF
GARAGE: 1,066 SF

CEILING HEIGHTS:
MAIN LEVEL: 9'-0"
BASEMENT: 9'-0"

SHEET TITLE:
ELEVATIONS

SCALE:

DATE:
6/25/2024

K-2

EB
07/04/24
11:04 PM EDT
dotloop verified


AB
07/03/24
3:16 PM EDT
dotloop verified

**For Construction
Need Sign**



ELEVATION -
FRONT

SCALE: 1/8"=1'

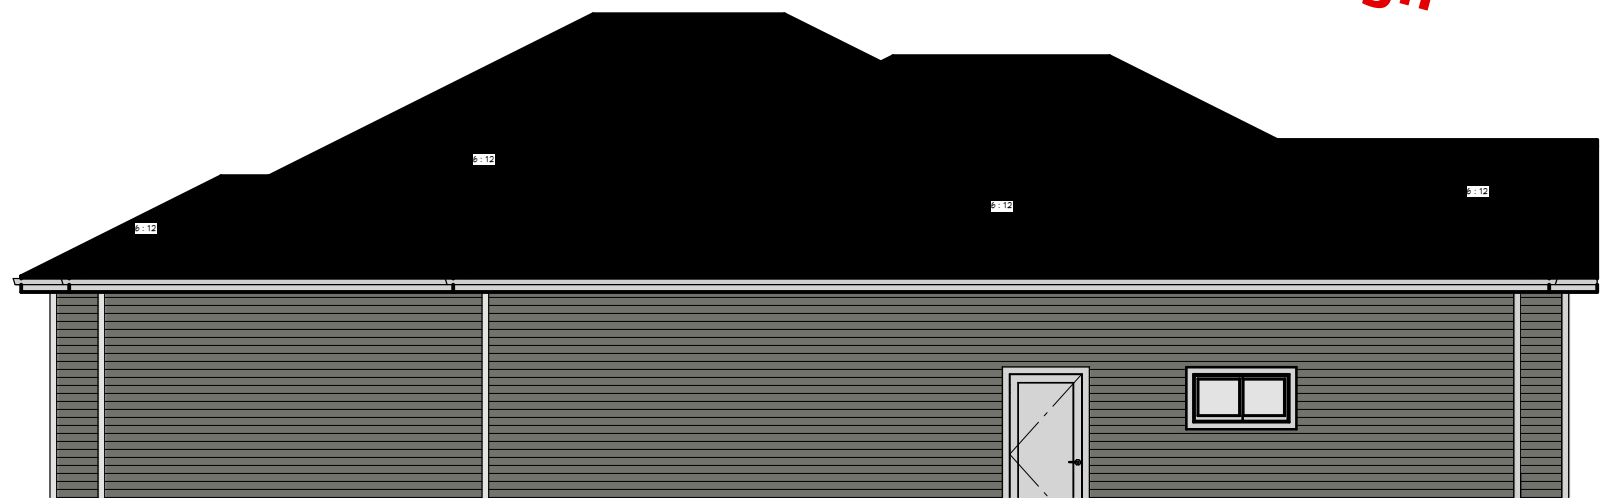


ELEVATION -
LEFT

SCALE: 1/8"=1'



ELEVATION -
BACK

SCALE: 1/8"=1'

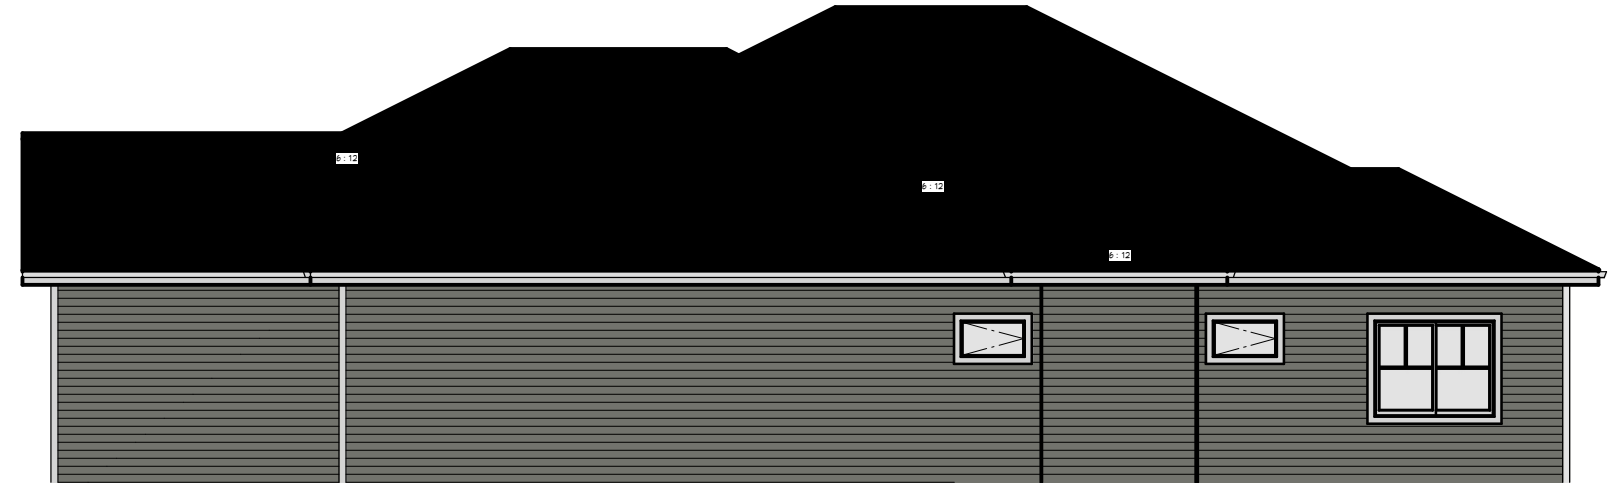

ELEVATION -
RIGHT

SCALE: 1/8"=1'

Plans furnished by RED LEAF CUSTOM HOMES are prepared by designers who are not registered as professional Architects or professional Engineers. RED LEAF CUSTOM HOMES expressly disclaims any liability whatsoever for errors of any kind which may be found on the plans. Use of such plans shall be at the Sole risk of the User. Any plans furnished by RED LEAF CUSTOM HOMES are furnished without any warranty that they are suitable for any general or particular purpose. Reliance by any User of these plans and All Responsibilities for the usage and/or calculation of correct structural materials, spans, loads, bearing points and capacities, or application of the art or science of construction based on the principles of mathematics, aesthetics or the physical sciences must be the Responsibility of the Builder, the Owner, or the User of the plans.

Any use, reproduction, copying, modification, or derivative work of the plan(s), sketches, or details furnished by RED LEAF CUSTOM HOMES, LLC, is a violation of the United States Federal Copyright Act.



DRAWINGS PROVIDED BY:
RED LEAF CUSTOM HOMES

PROJECT DESCRIPTION:
MAPLEWOOD
Burggraf
2112 44th St S Moorhead

TOTAL LIVING: 3,433 SF
MAIN LEV: 1,729 SF
BASEMENT: 1,729 SF
GARAGE: 1,066 SF

CEILING HEIGHTS:
MAIN LEVEL: 9'-0"
BASEMENT: 9'-0"

SHEET TITLE:
ELEVATIONS

SCALE:
1/8"=1'


DATE:
6/25/2024

K-3

EB
07/04/24
12:44 PM EDT
dotloop verified

AB
07/03/24
3:16 PM EDT
dotloop verified

**For Construction
Need Sign**

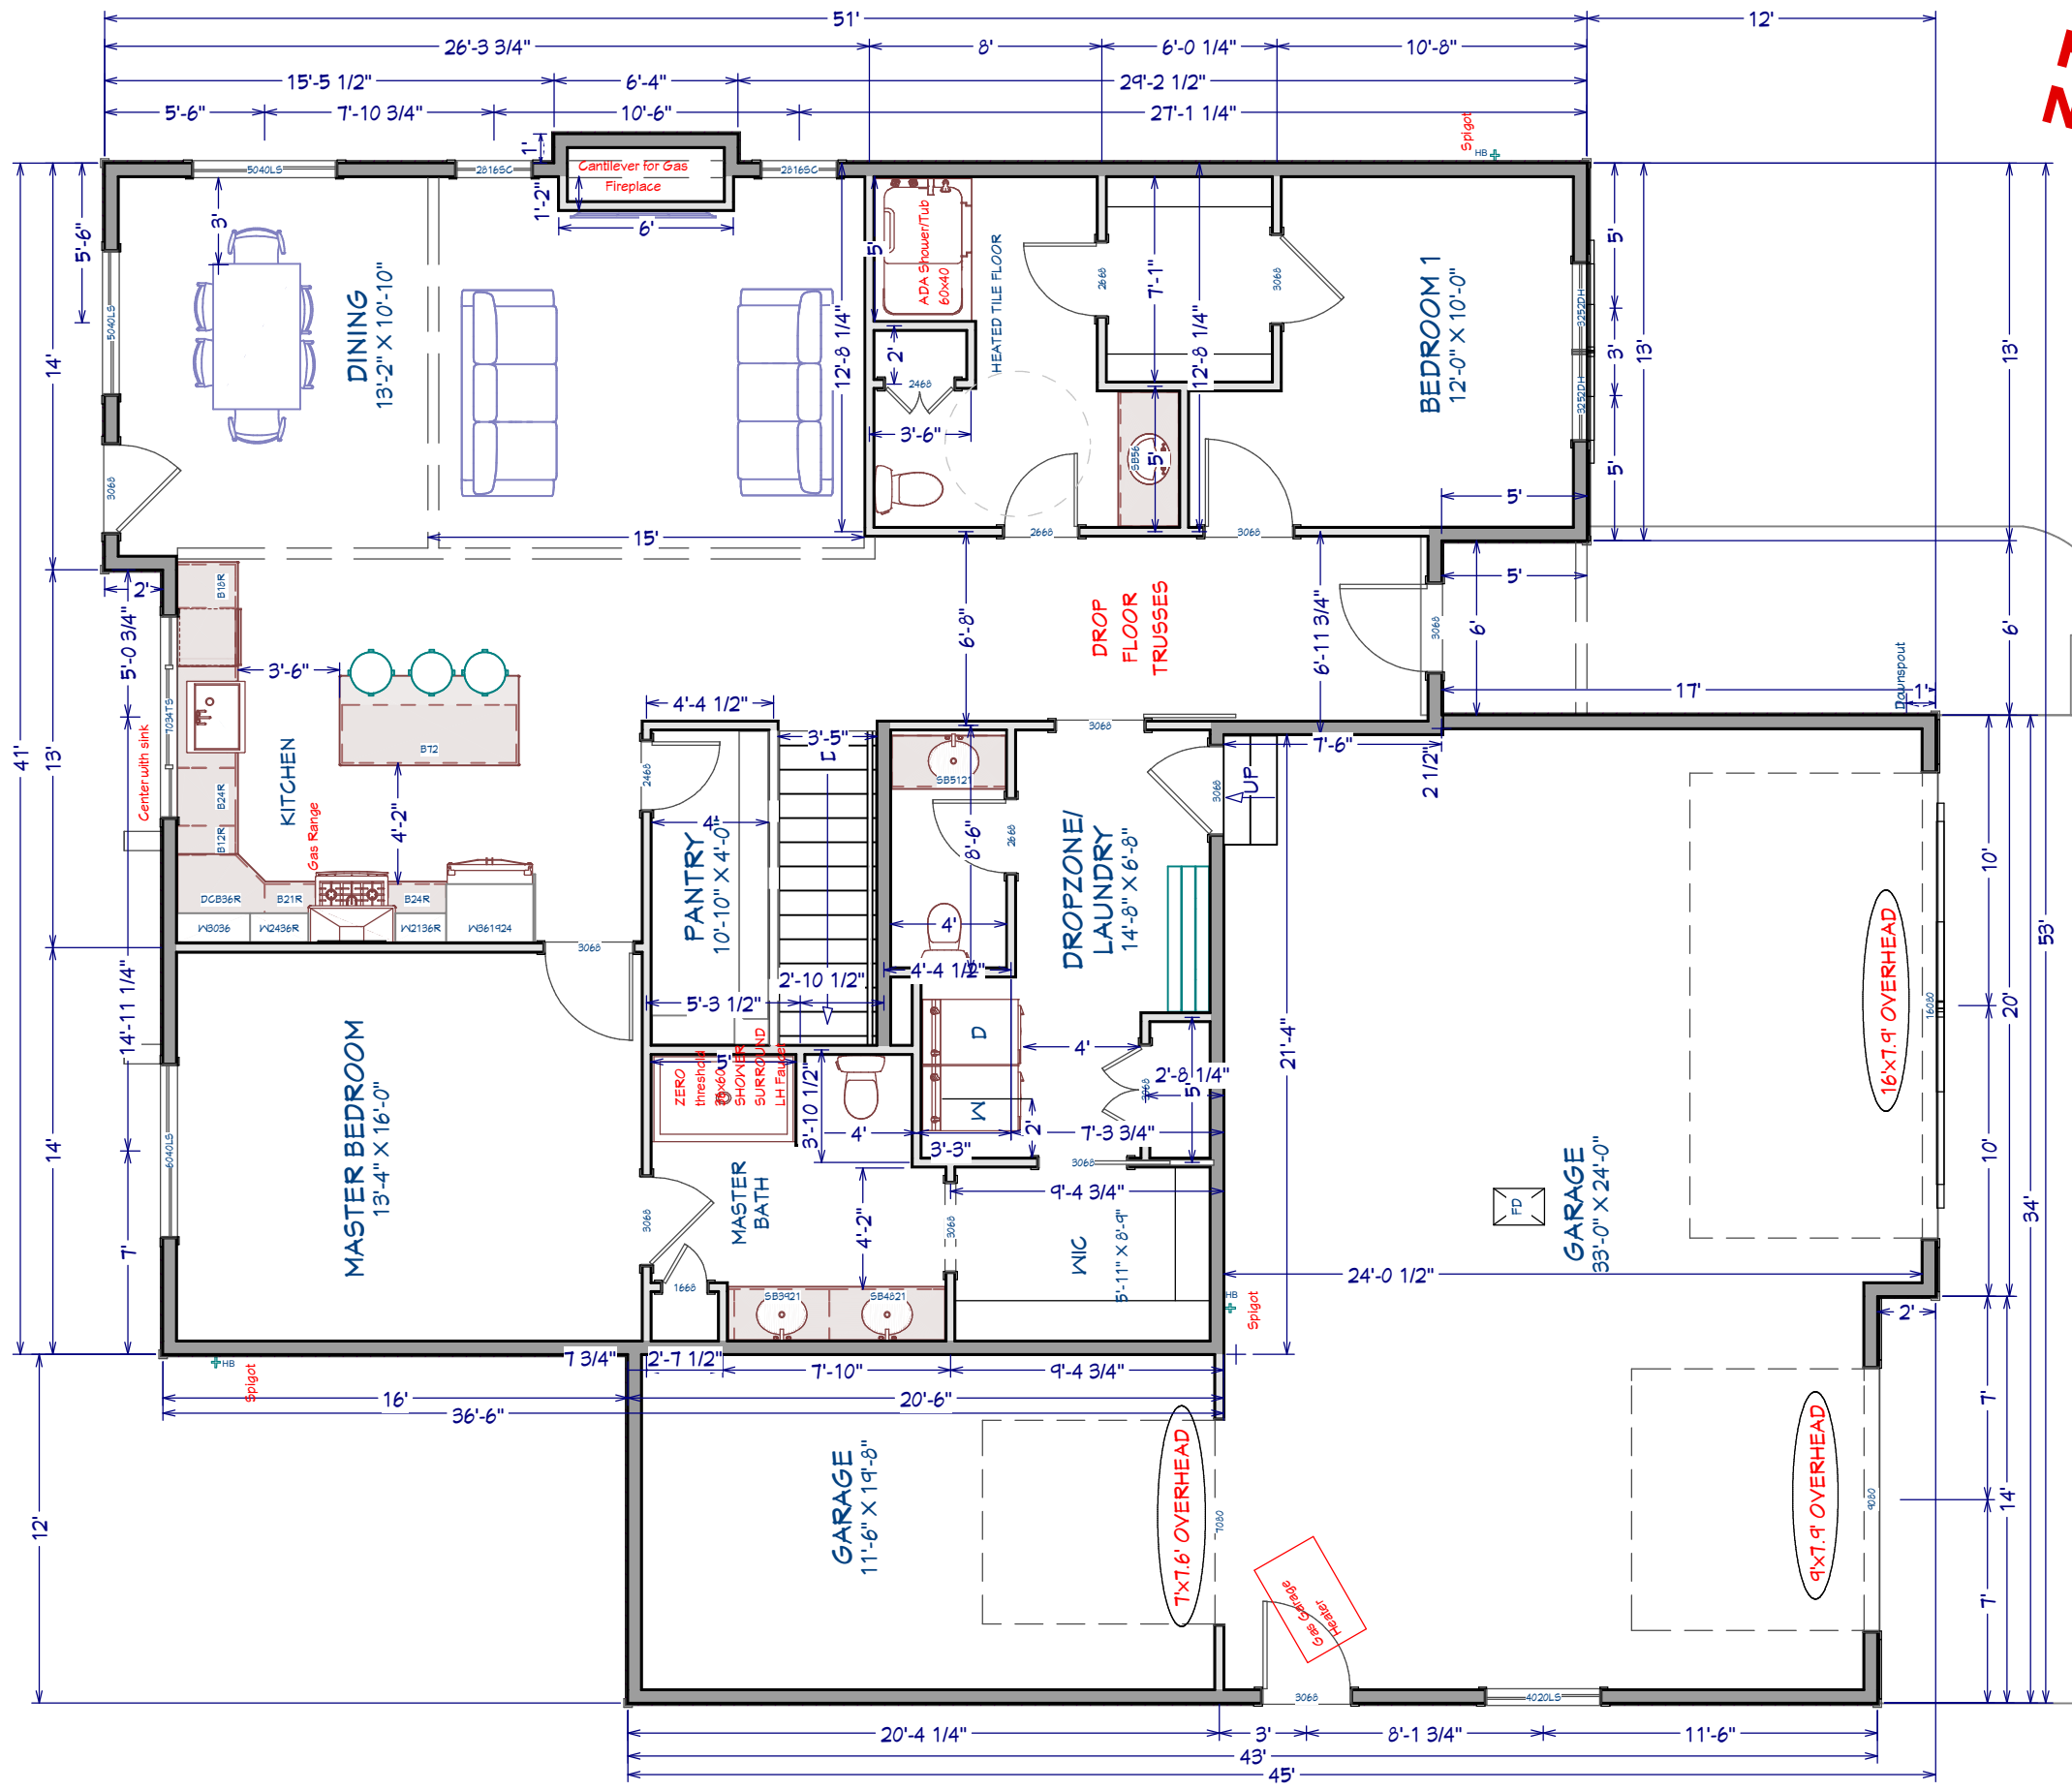

Plans furnished by RED LEAF CUSTOM HOMES are prepared by designers who are not registered as professional Architects or Professional Engineers. RED LEAF CUSTOM HOMES expressly disclaims any liability whatsoever for errors of any kind which may be found on the plans. Use of such plans shall be at the Sole risk of the User. Any plans furnished by RED LEAF CUSTOM HOMES are furnished without any warranty that they are suitable for any general or particular purpose. Reliance by any User of these plans and All Responsibilities for the usage and/or calculation of correct structural materials, spans, loads, bearing points and capacities, or application of the art or science of construction based on the principles of mathematics, aesthetics or the physical sciences must be the Responsibility of the Builder, the Owner, or the User of the plans.

Any use, reproduction, copying, modification, or derivative work of the plan(s), sketches, or details furnished by RED LEAF CUSTOM HOMES, LLC, is a violation of the United States Federal Copyright Act.



DRAWINGS PROVIDED BY:
RED LEAF CUSTOM HOMES

PROJECT DESCRIPTION:
MAPLEWOOD
Burggraff
2112 44th St S Moorhead

TOTAL LIVING: 3,433 SF
MAIN LEV: 1,729 SF
BASEMENT: 1,729 SF
GARAGE: 1,066 SF

CEILING HEIGHTS:
MAIN LEVEL: 9'-0"
BASEMENT: 9'-0"

SHEET TITLE:
MAIN LEVEL

SCALE:
5/32"=1'


DATE:
6/25/2024

K-4

EB
07/04/24
12:04 PM EDT
dotloop verified

AB
07/02/24
3:16 PM EDT
dotloop verified

**For Construction
Need Sign**

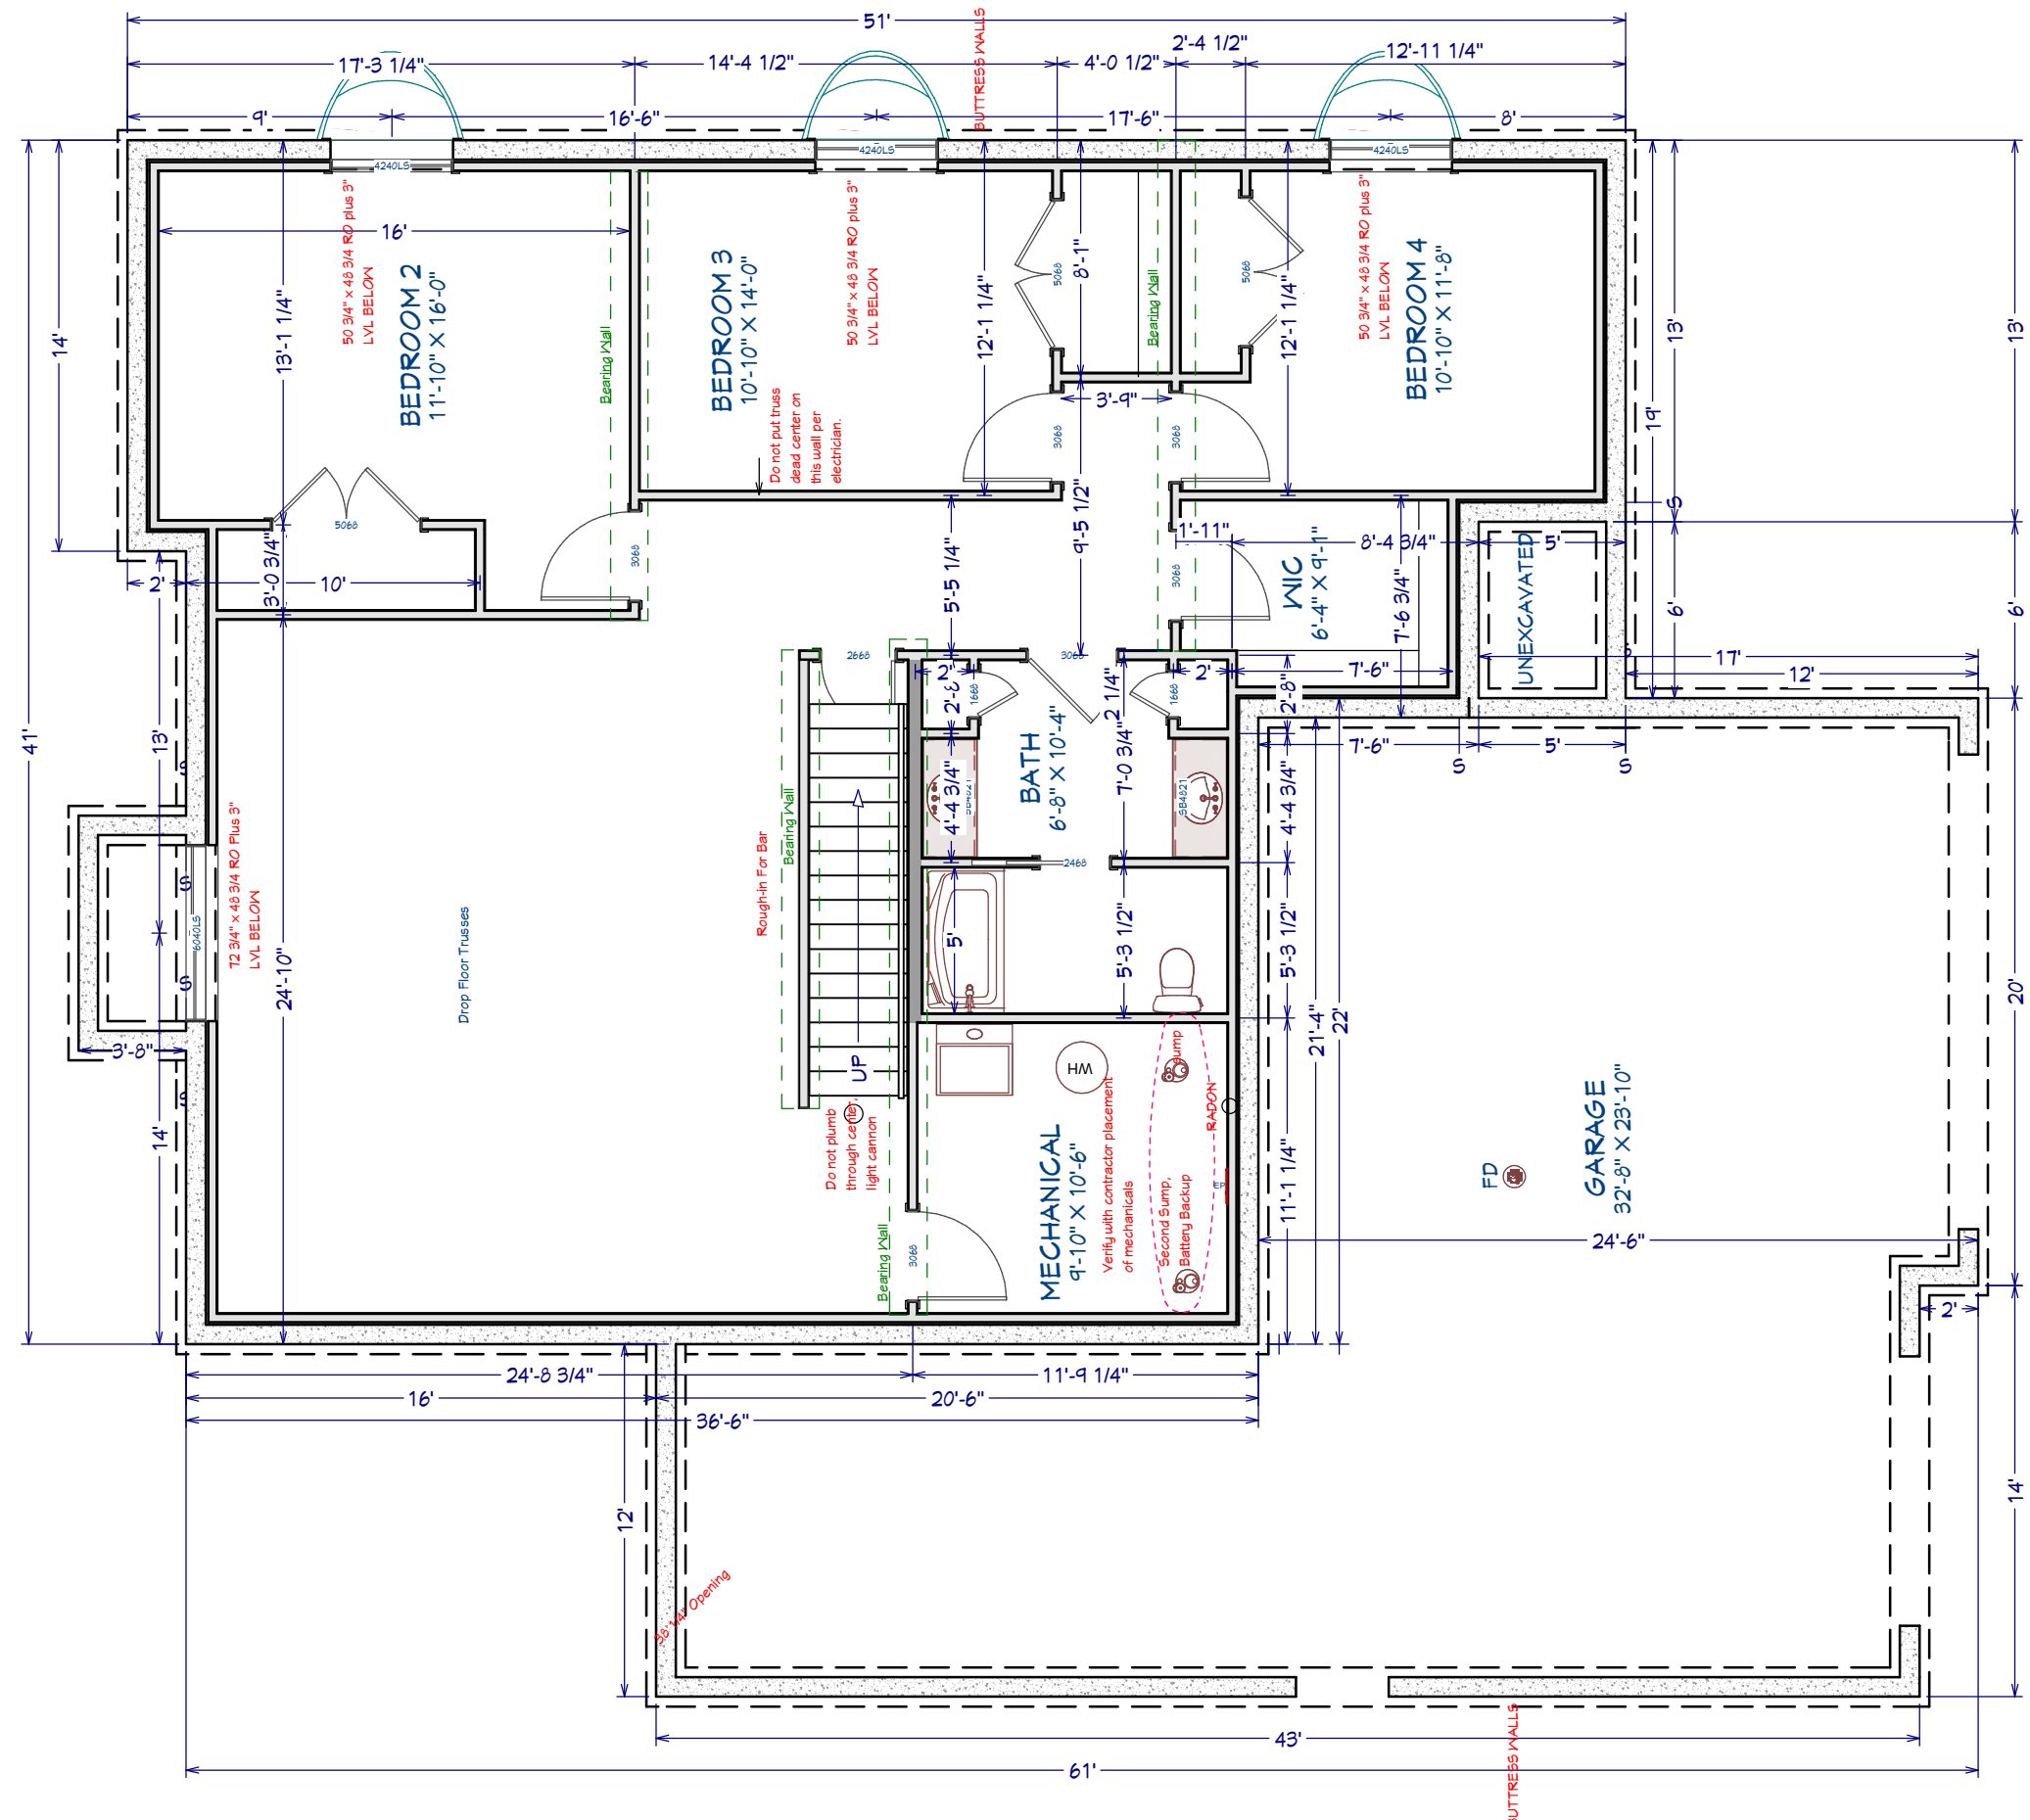

Plans furnished by RED LEAF CUSTOM HOMES are prepared by designers who are not registered as professional Architects or professional Engineers. RED LEAF CUSTOM HOMES expressly disclaims any liability whatsoever for errors of any kind which may be found on the plans. Use of such plans shall be at the Sole risk of the User. Any plans furnished by RED LEAF CUSTOM HOMES are furnished without any warranty that they are suitable for any general or particular purpose. Reliance by any User of these plans and All Responsibilities for the usage and/or calculation of correct structural materials, spans, loads, bearing points and capacities, or application of the art or science of construction based on the principles of mathematics, aesthetics or the physical sciences must be the Responsibility of the Builder, the Owner, or the User of the plans.

Any use, reproduction, copying, modification, or derivative work of the plan(s), sketches, or details furnished by RED LEAF CUSTOM HOMES, LLC, is a violation of the United States Federal Copyright Act.



DRAWINGS PROVIDED BY:
RED LEAF CUSTOM HOMES

PROJECT DESCRIPTION:
MAPLEWOOD
Burggraff
2112 44th St S Moorhead

TOTAL LIVING: 3,433 SF
MAIN LEV: 1,729 SF
BASEMENT: 1,729 SF
GARAGE: 1,066 SF

CEILING HEIGHTS:
MAIN LEVEL: 9'-0"
BASEMENT: 9'-0"

SHEET TITLE:
BASEMENT

SCALE:
5/32"=1'

DATE:
6/25/2024

K-5

EB
07/04/24
12:04 PM EDT
dotloop verified


AB
07/03/24
3:16 PM EDT
dotloop verified

**For Construction
Need Sign**



LOT 3, BLK 4
353-HORIZON
SHORES 10TH
ADDITION

75'

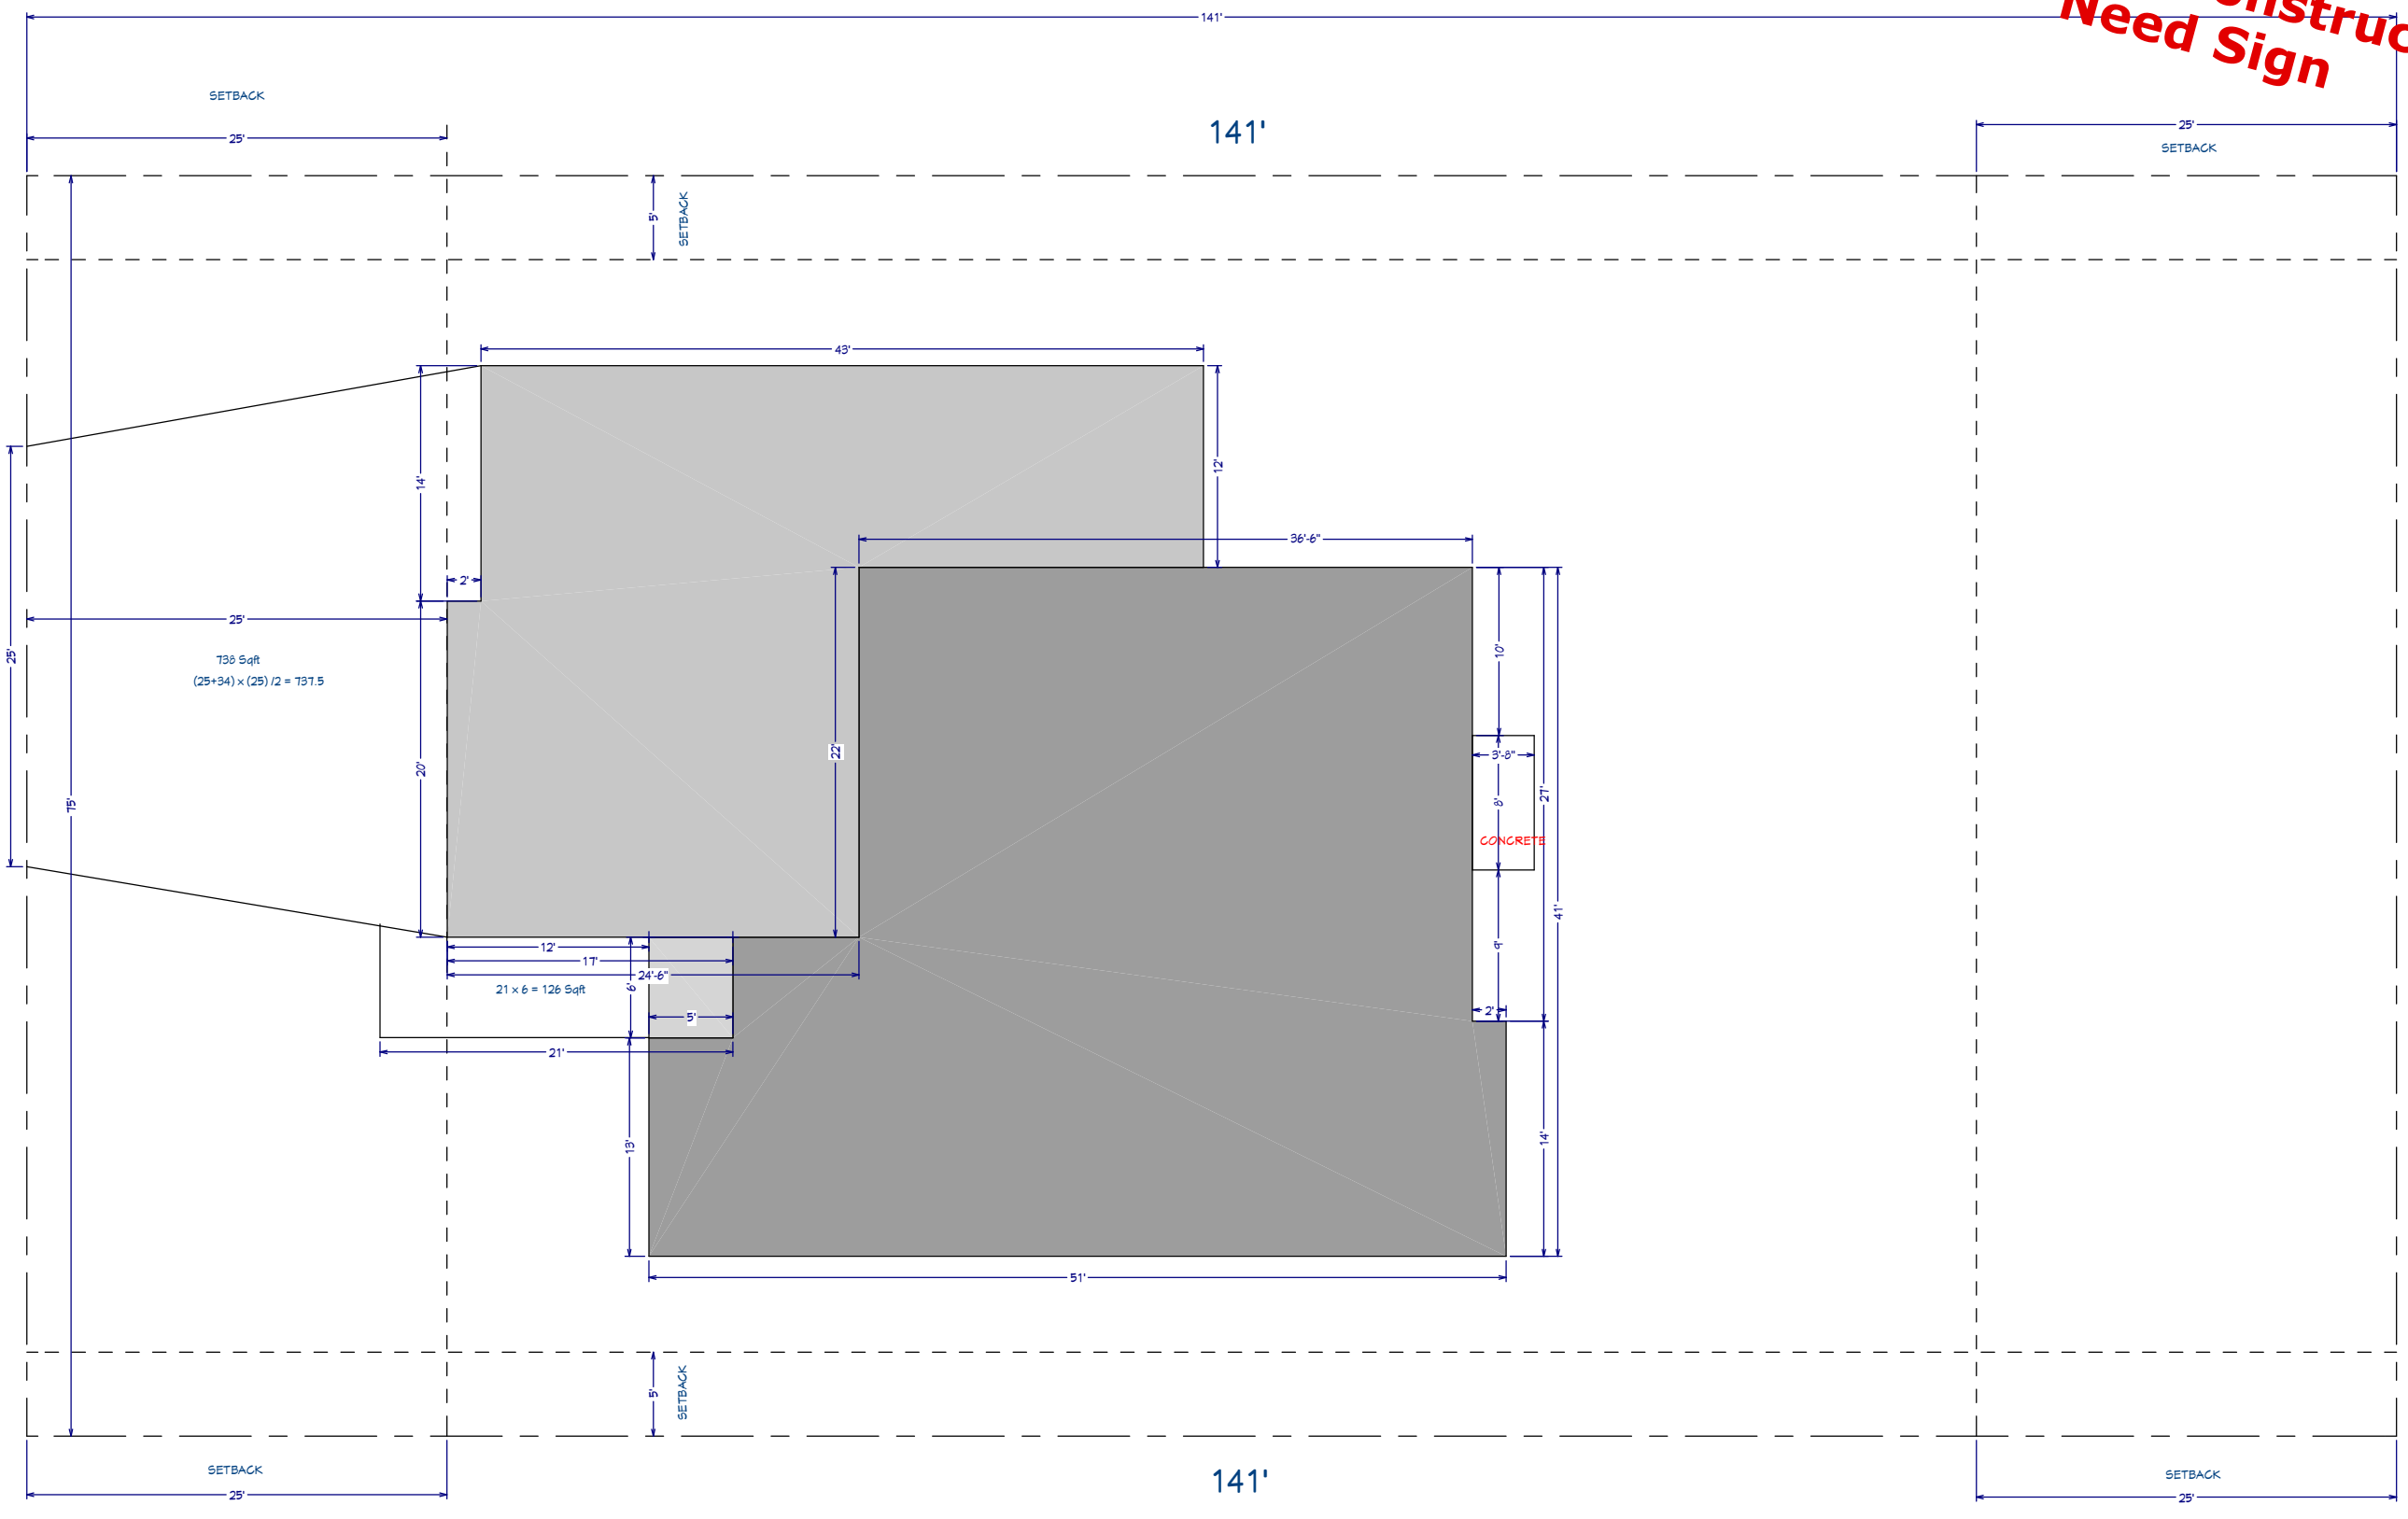

75'

Plans furnished by RED LEAF CUSTOM HOMES are prepared by designers who are not registered as professional Architects or professional Engineers. RED LEAF CUSTOM HOMES expressly disclaims any liability whatsoever for errors of any kind which may be found on the plans. Use of such plans shall be at the Sole risk of the User. Any plans furnished by RED LEAF CUSTOM HOMES are furnished without any warranty that they are suitable for any general or particular purpose. Reliance by any User of these plans and All Responsibilities for the usage and/or calculation of correct structural materials, spans, loads, bearing points and capacities, or application of the art or science of construction based on the principles of mathematics, aesthetics or the physical sciences must be the Responsibility of the Builder, the Owner, or the User of the plans.

Any use, reproduction, copying, modification, or derivative work of the plan(s), sketches, or details furnished by RED LEAF CUSTOM HOMES, LLC., is a violation of the United States Federal Copyright Act.



DRAWINGS PROVIDED BY:
RED LEAF CUSTOM HOMES

PROJECT DESCRIPTION:
MAPLEWOOD
Burggraff
2112 44th St S Moorhead

TOTAL LIVING: 3,433 SF
MAIN LEV: 1,729 SF
BASEMENT: 1,729 SF
GARAGE: 1,066 SF

CEILING HEIGHTS:
MAIN LEVEL: 9'-0"
BASEMENT: 9'-0"

SHEET TITLE:
PLOT PLAN

SCALE:
1/16" = 1'


DATE:
6/25/2024

K-6

EB
07/04/24
12:04 PM EDT
dotloop verified

AB
07/03/24
3:16 PM EDT
dotloop verified

**For Construction
Need Sign**

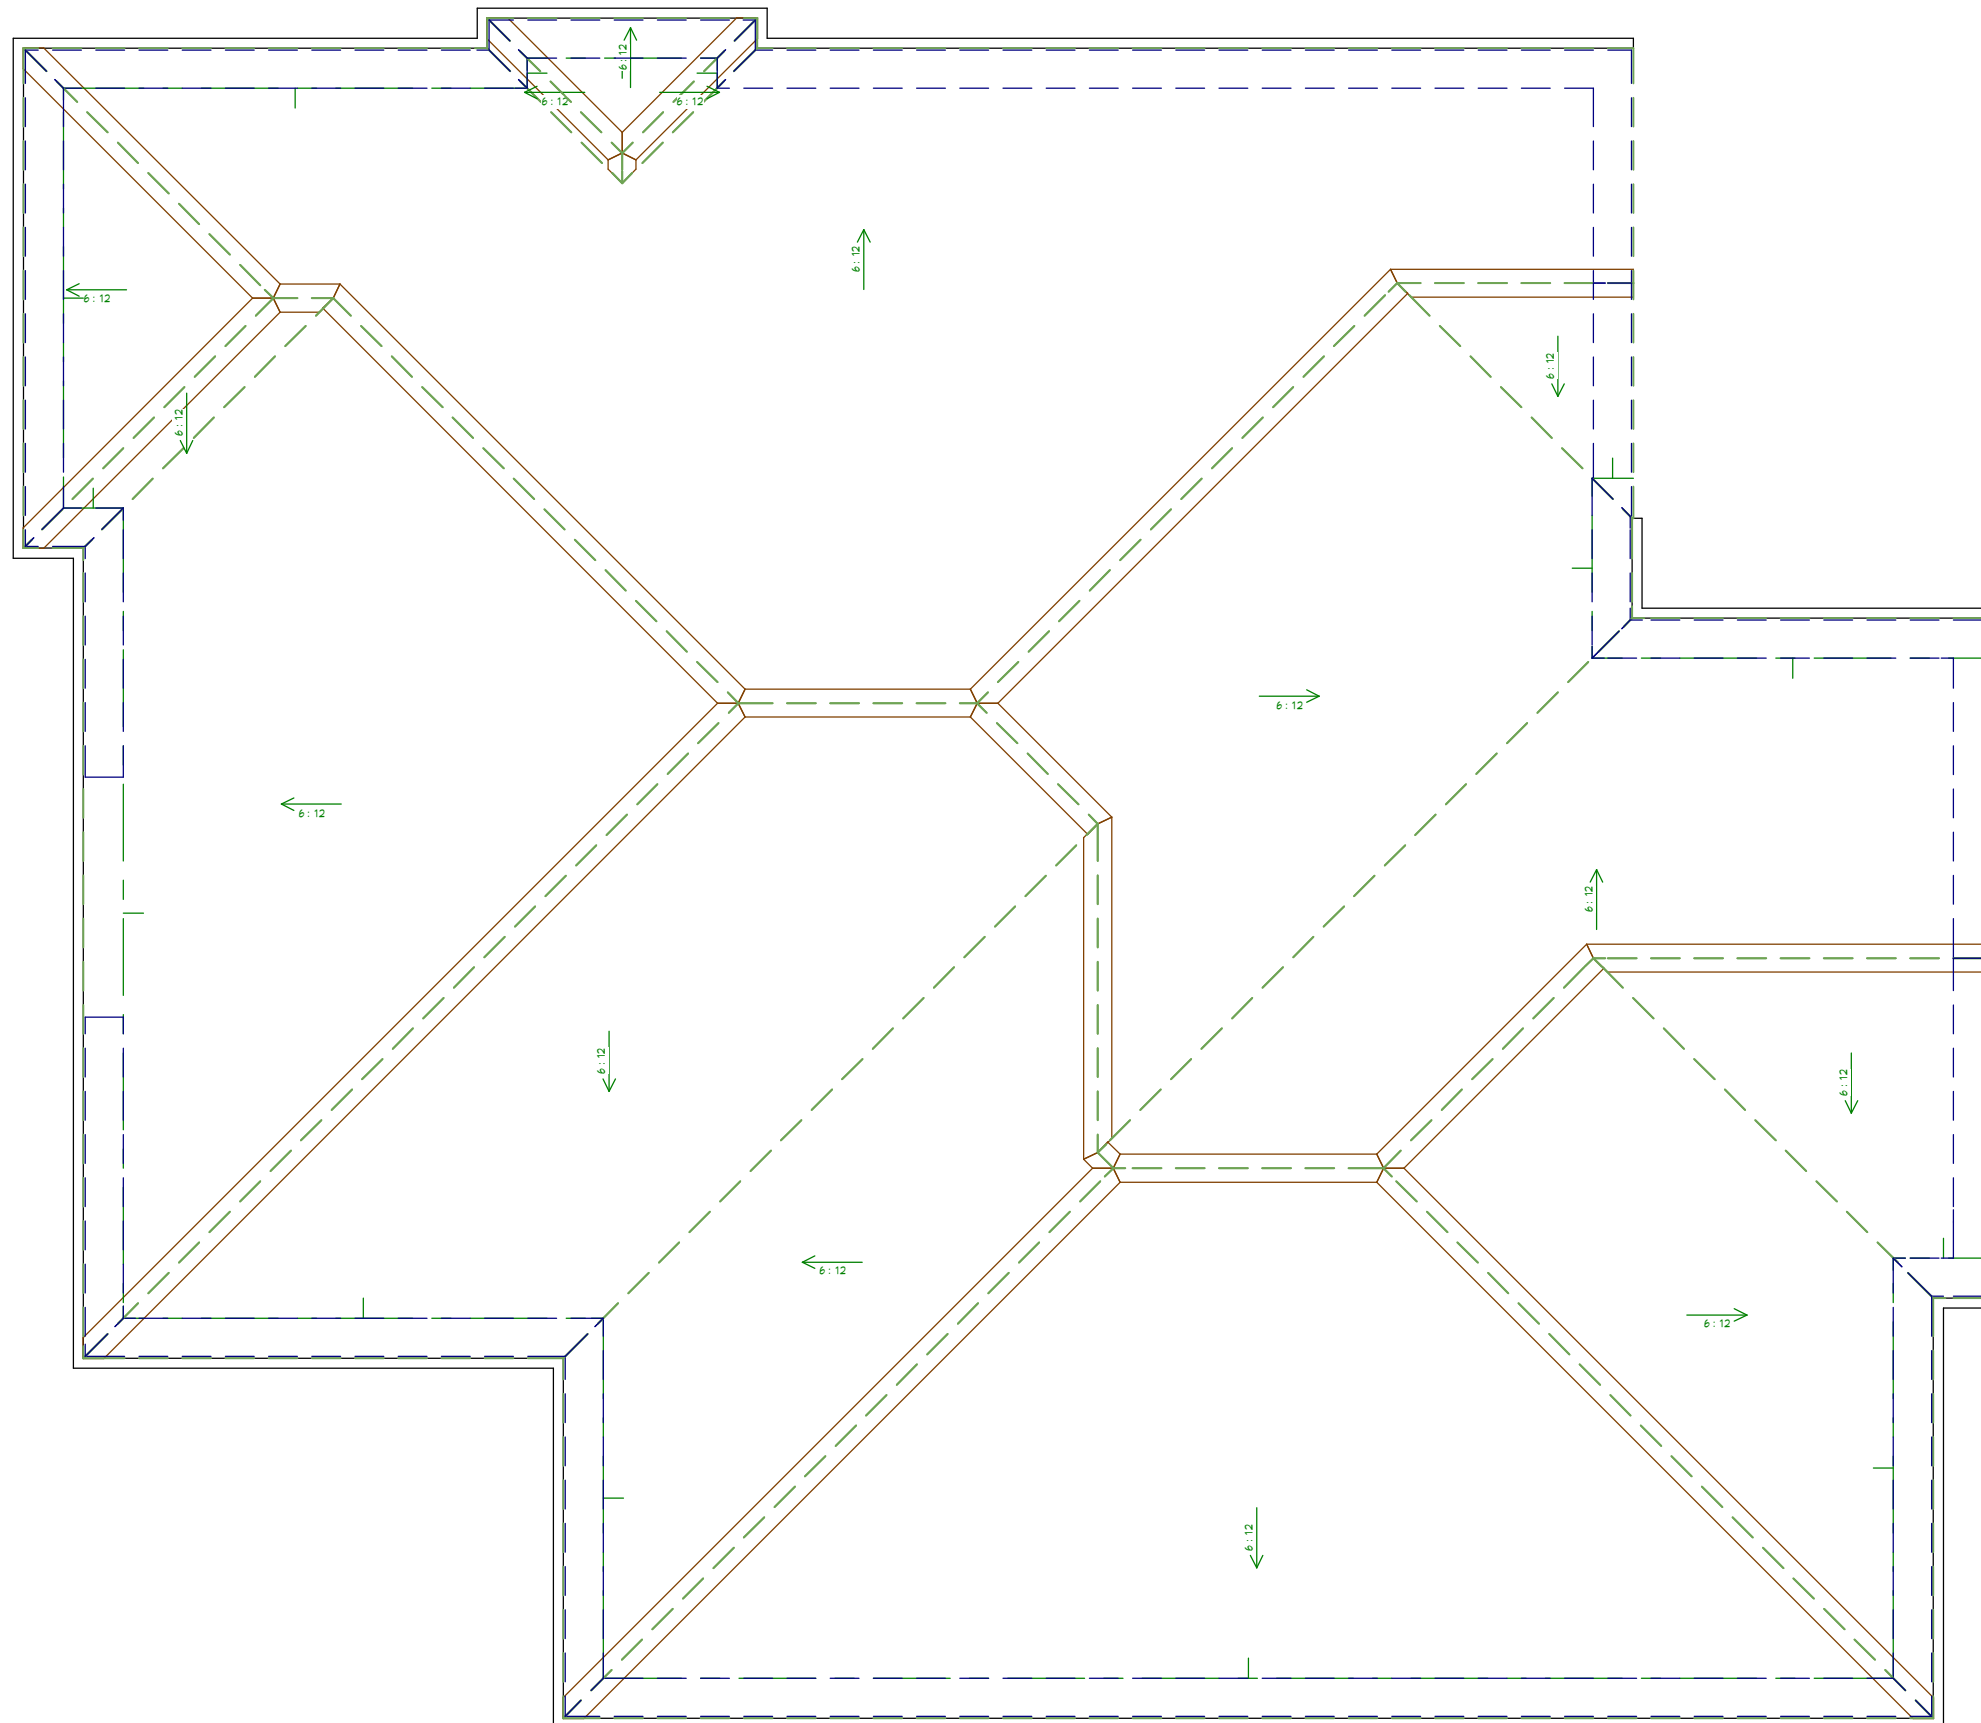

Plans furnished by RED LEAF CUSTOM HOMES are prepared by designers who are not registered as professional Architects or professional Engineers. RED LEAF CUSTOM HOMES expressly disclaims any liability whatsoever for errors of any kind which may be found on the plans. Use of such plans shall be at the Sole risk of the User. Any plans furnished by RED LEAF CUSTOM HOMES are furnished without any warranty that they are suitable for any general or particular purpose. Reliance by any User of these plans and All Responsibilities for the usage and/or calculation of correct structural materials, spans, loads, bearing points and capacities, or application of the art or science of construction based on the principles of mathematics, aesthetics or the physical sciences must be the Responsibility of the Builder, the Owner, or the User of the plans.

Any use, reproduction, copying, modification, or derivative work of the plan(s), sketches, or details furnished by RED LEAF CUSTOM HOMES, LLC, is a violation of the United States Federal Copyright Act.



DRAWINGS PROVIDED BY:
RED LEAF CUSTOM HOMES

PROJECT DESCRIPTION:
MAPLEWOOD
Burggraff
2112 44th St S Moorhead

TOTAL LIVING: 3,433 SF
MAIN LEV: 1,729 SF
BASEMENT: 1,729 SF
GARAGE: 1,066 SF

CEILING HEIGHTS:
MAIN LEVEL: 9'-0"
BASEMENT: 9'-0"

SHEET TITLE:
ROOF PLAN

SCALE:
5/32"=1'

DATE:
6/25/2024

K-7

EB

07/04/24
12:04 PM EDT
dotloop verified


AB

07/03/24
3:16 PM EDT
dotloop verified

**For Construction
Need Sign**

Drop Trusses 3" for Low Threshold Entry

**ALL ROOF AND FLOOR TRUSS DESIGNS AND SIZES
TO BE VERIFIED BY THE TRUSS MANUFACTURER'S
SPECS AND DRAWINGS WHICH TAKE PRECEDENCE.**

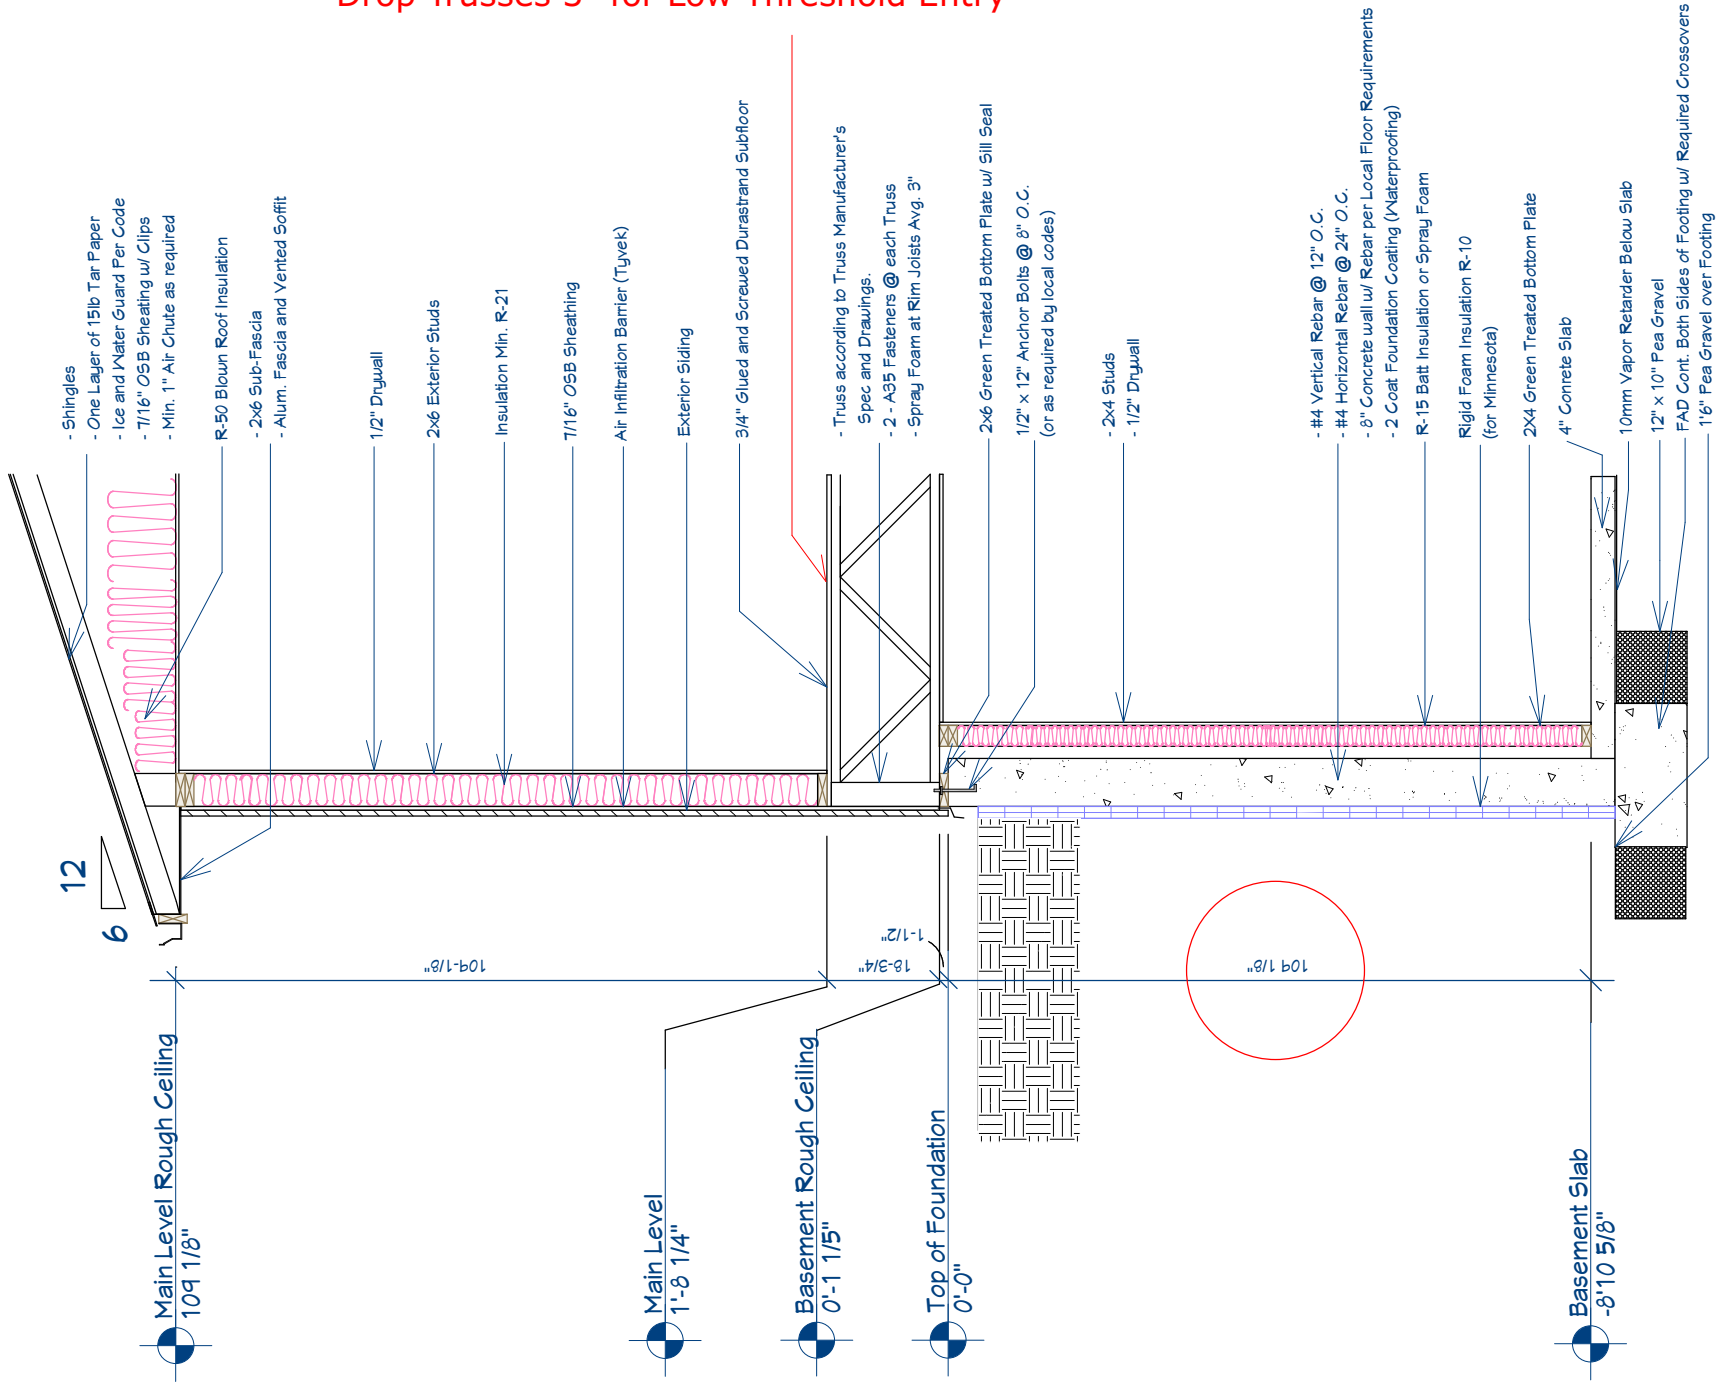

Plans furnished by RED LEAF CUSTOM HOMES are prepared by designers who are not registered as professional Architects or Professional Engineers. RED LEAF CUSTOM HOMES expressly disclaims any liability whatsoever for errors of any kind which may be found on the plans. Use of such plans shall be at the Sole risk of the User. Any plans furnished by RED LEAF CUSTOM HOMES are furnished without any warranty that they are suitable for any general or particular purpose. Reliance by any User of these plans and All Responsibilities for the usage and/or calculation of correct structural materials, spans, loads, bearing points and capacities, or application of the art or science of construction based on the principles of mathematics, aesthetics or the physical sciences must be the Responsibility of the Builder, the Owner, or the User of the plans.

Any use, reproduction, copying, modification, or derivative work of the plan(s), sketches, or details furnished by RED LEAF CUSTOM HOMES, LLC, is a violation of the United States Federal Copyright Act.



DRAWINGS PROVIDED BY:
RED LEAF CUSTOM HOMES

PROJECT DESCRIPTION:
MAPLEWOOD
Burggraff
2112 44th St S Moorhead

TOTAL LIVING: 3,433 SF
MAIN LEV: 1,729 SF
BASEMENT: 1,729 SF
GARAGE: 1,066 SF

CEILING HEIGHTS:
MAIN LEVEL: 9'-0"
BASEMENT: 9'-0"

SHEET TITLE:
WALL SECTION

SCALE:
3/8" = 1'

DATE:
6/25/2024

K-8