

DESIGN STUDIO
360 36th Street South, Fargo
1-29 East Frontage Road
701.237.6601

CUSTOMER SELECTION FORM

CONTRACTOR INFORMATION

CONTRACTOR..... RED LEAF CUSTOM HOMES
CONTACT..... KENSEY

CUSTOMER INFORMATION

HOME OWNER(S).....


HOME INFORMATION:


ADDRESS..... 4250 BRISTLECONE LOOP S
CITY..... FARGO

FLOORING SELECTIONS:

LAMINATE.....	AREAS: MAIN LEVEL
	STYLE/COLOR: PARAMOUNT/SALZBURG/PEARL

CARPET.....	AREAS: STEPS/LOWER LEVEL (EXCEPT BEDROOM & LAUNDRY/STORAGE)
	STYLE/COLOR: WINDY CITY I/SMOKY QUARTZ

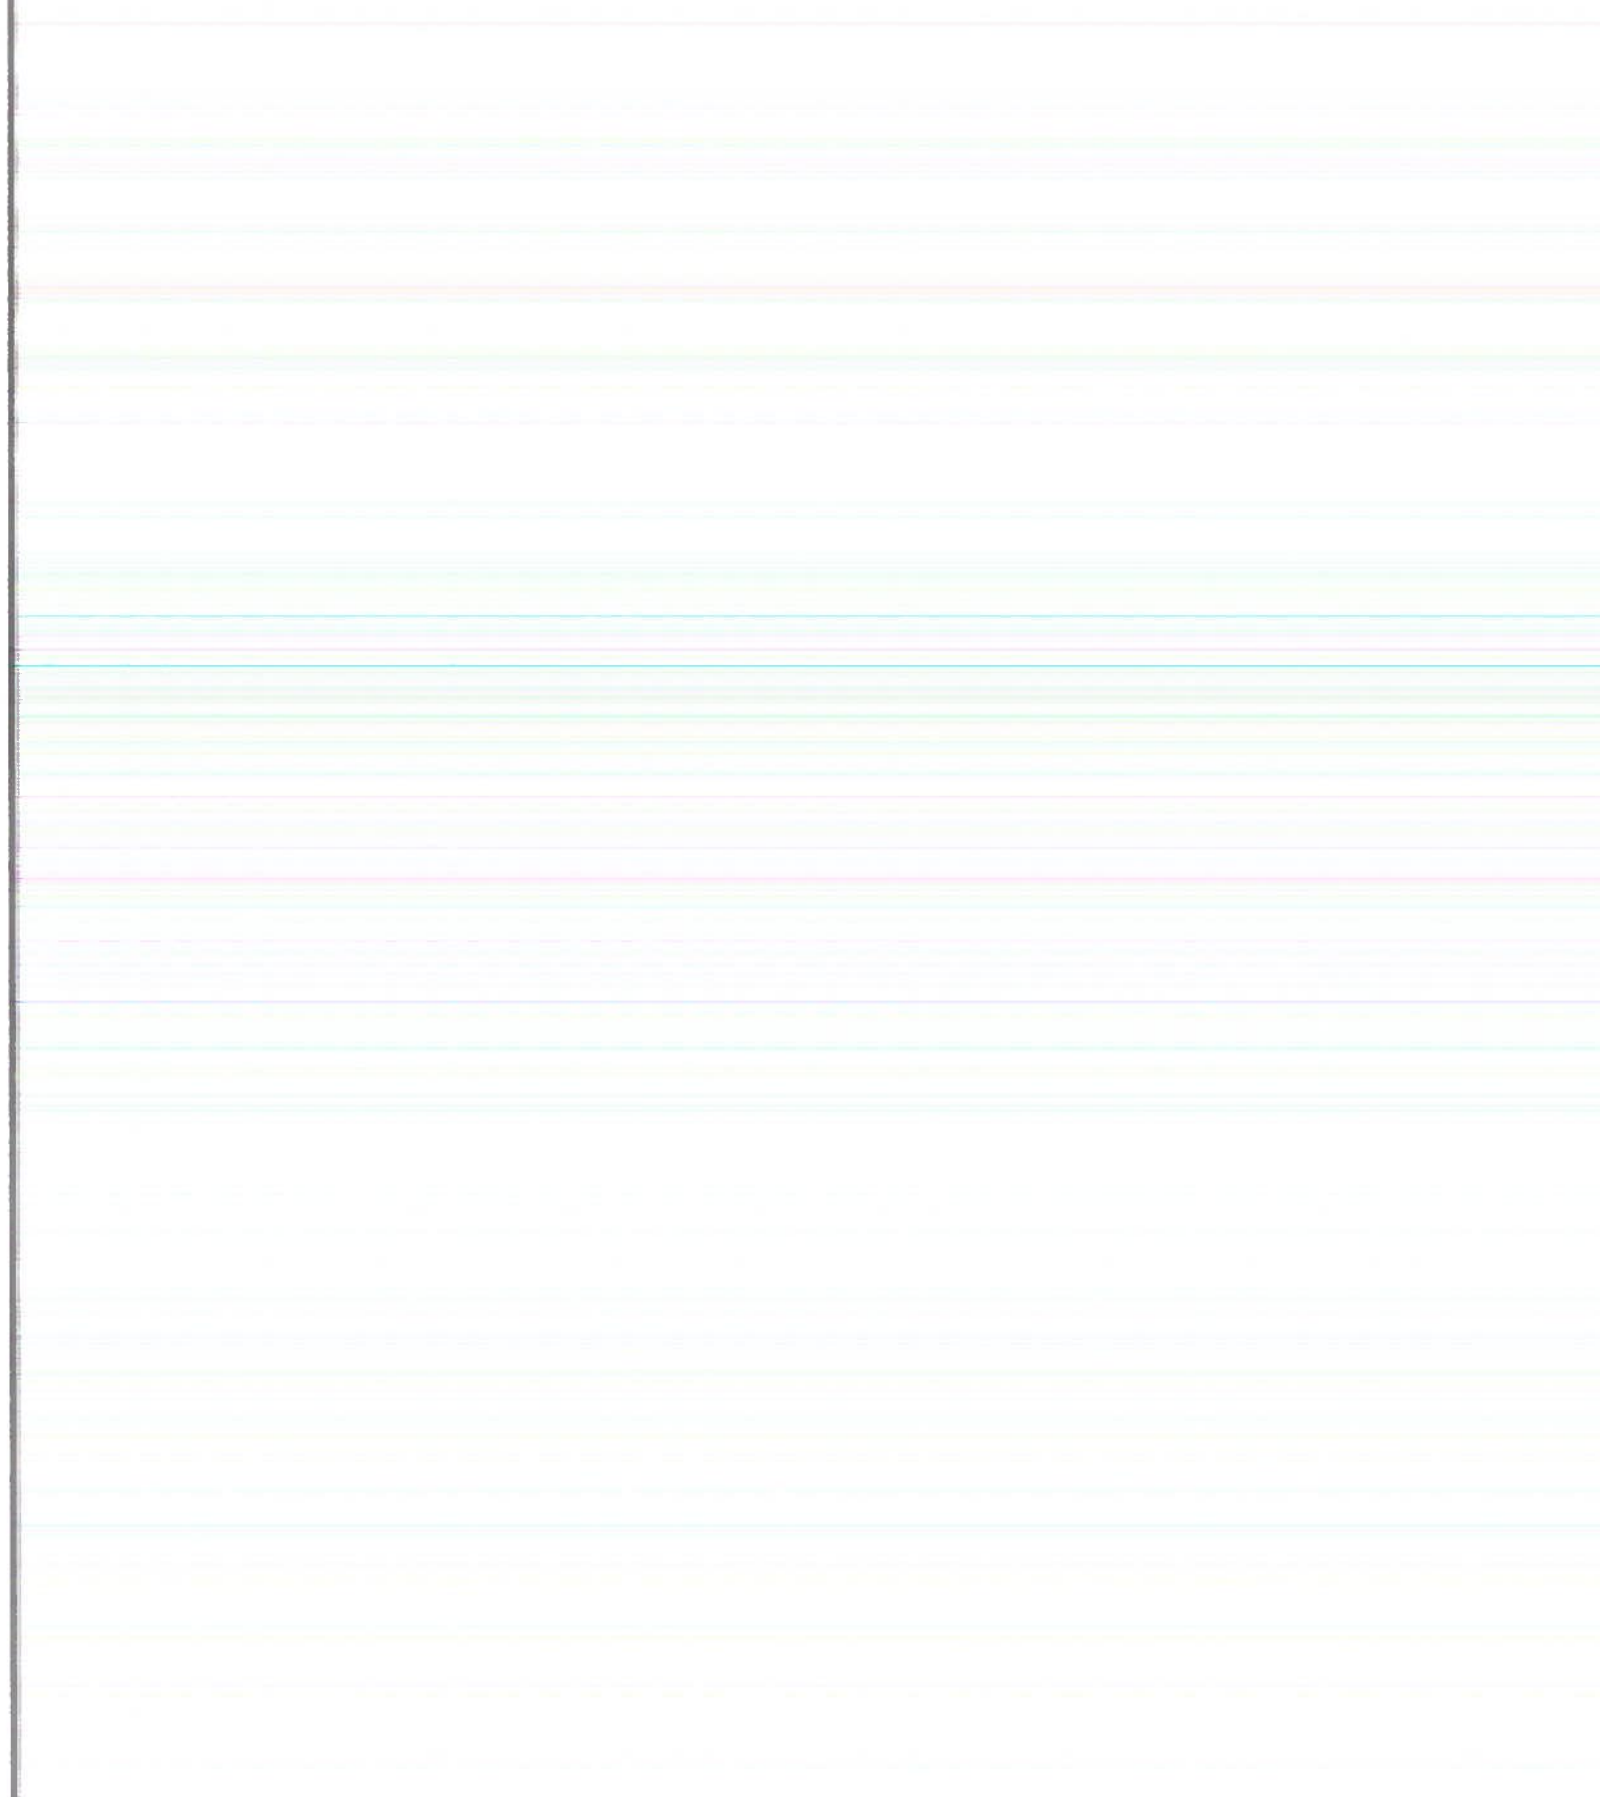

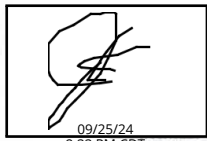

09/25/24
2:33 PM CDT
dotloop verified

VINYL FLOOR.....



AREAS: LOWER LEVEL BATHROOM/LAUNDRY/STORAGE
STYLE/COLOR: LVS SILVER SERIES/SWARM
PATTERN: ROLLED GOOD
GROUT: NONE

WALLS



AREAS: WALLS
STYLE/COLOR: HANOI/BLUE NIGHT/3"X8"
SCHLUTER: J100TSDA (DARK ANTHRACITE)
GROUT: FRENCH GREY
PATTERN: VERTICLE STRAIGHT STACK
SHELVING: 24" WIDE X 16" HIGH FRAMED IN NICHE
LOCATION: RETURN WALL OPPOSITE PLUMBING

BACKSPLASH SELECTIONS:

BACKSPLASH SELECTIONS:




STYLE/COLOR: COCO/AMBER GREY MATTE/2"X6"
GROUT: STORM
PATTERN: VERTICLE STRAIGHT STACK
SCHLUTER: J100TSDA (DARK ANTHRACITE)

CUSTOMER SIGNATURE:

DATE:


NOTES:

Lined area for notes or additional information.

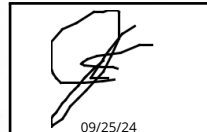

09/25/24
2:33 PM CDT
dotloop verified

2" X 6" VERTICLE STRAIGHT STACK

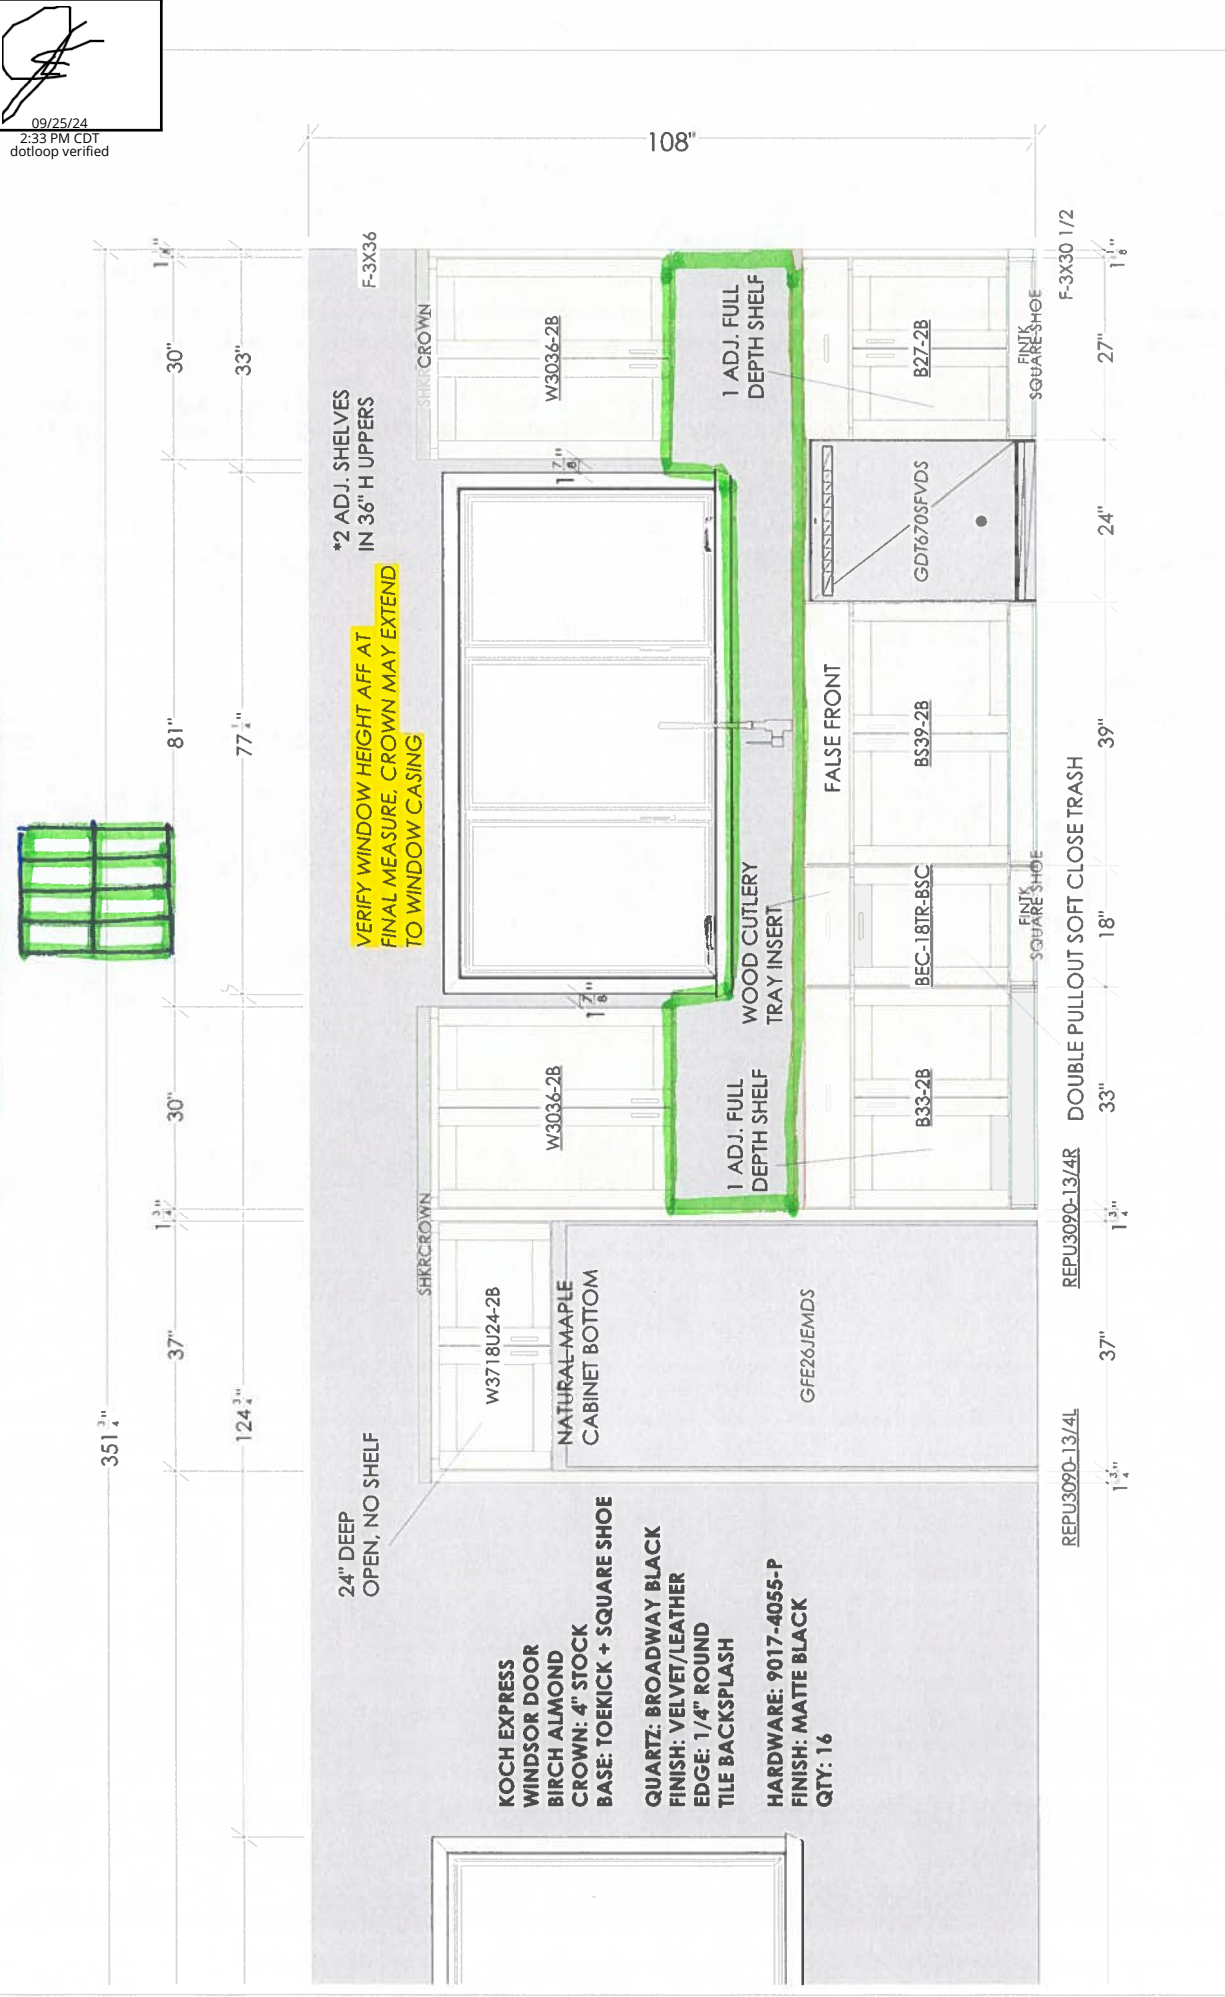

KOCH EXPRESS
WINDSOR DOOR
BIRCH ALMOND
CROWN: 4" STOCK
BASE: TOEKICK + SQUARE SHOE
QUARTZ: BROADWAY BLACK
FINISH: VELVET/LEATHER
EDGE: 1/4" ROUND
TILE BACKSPASH
HARDWARE: 9017-4055-P
FINISH: MATTE BLACK
QTY: 16

Dimensions and size are subject to verify on the job site and adjustment to fit job conditions. This is an original design and must not be released or copied unless applicable fee has been paid or job order placed.


DESIGN

STUDIO


DESIGN STUDIO 360
 FLOOR TO CEILING
 360 36TH STREET SOUTH
 FARGO, ND 58103
 P:701.237.6601
 DESIGNED BY: TAYLOR

V3_4250 BRISTLECONE LOOP S FARGO SINK WALL Drawing #: 1 Scale : 0 7/16" 1'

Designed: 8/29/2024 Printed: 8/30/2024

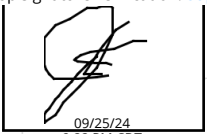

09/25/24
2:33 PM CDT
dotloop verified

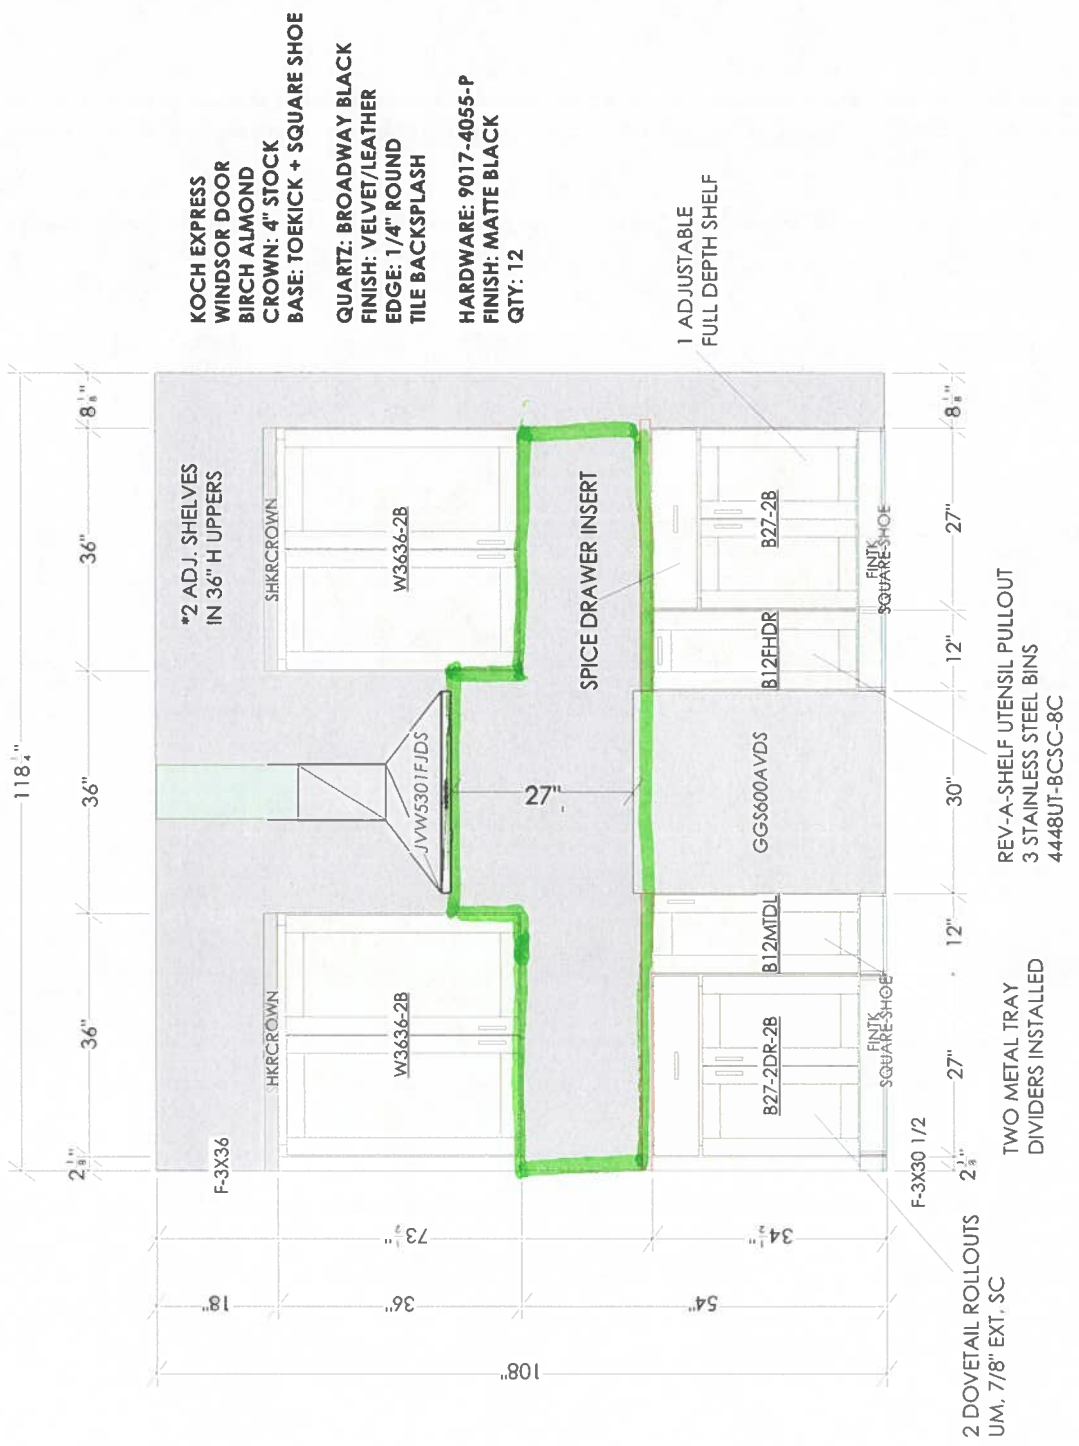

KOCH EXPRESS
WINDSOR DOOR
BIRCH ALMOND
CROWN: 4" STOCK
BASE: TOEKICK + SQUARE SHOE

QUARTZ: BROADWAY BLACK
FINISH: VELVET/LEATHER
EDGE: 1/4" ROUND
TILE BACKSPASH

HARDWARE: 9017-4055-P
FINISH: MATTE BLACK
QTY: 12

1 ADJUSTABLE
FULL DEPTH SHELF

2 DOVETAIL ROLLOUTS
UM, 7/8" EXT. SC

2 METAL TRAY
DIVIDERS INSTALLED

REV-A-SHELF UTENSIL PULLOUT
3 STAINLESS STEEL BINS
4448UT-BCSC-8C

Dimensions and size are subject to verify on the job site and adjustment to fit job conditions. This is an original design and must not be released or copied unless applicable fee has been paid or job order placed.



DESIGN STUDIO 360
FLOOR TO CEILING
360 36TH STREET SOUTH
FARGO, ND 58103
P:701.237.6601
DESIGNED BY: TAYLOR

Designed: 8/29/2024
Printed: 8/30/2024

V3_4250 BRISTLECONE LOOP S FARGO


RANGE WALL

Drawing #: 1

Scale : 0 7/16" 1'



09/25/24
2:33 PM CDT
dotloop verified

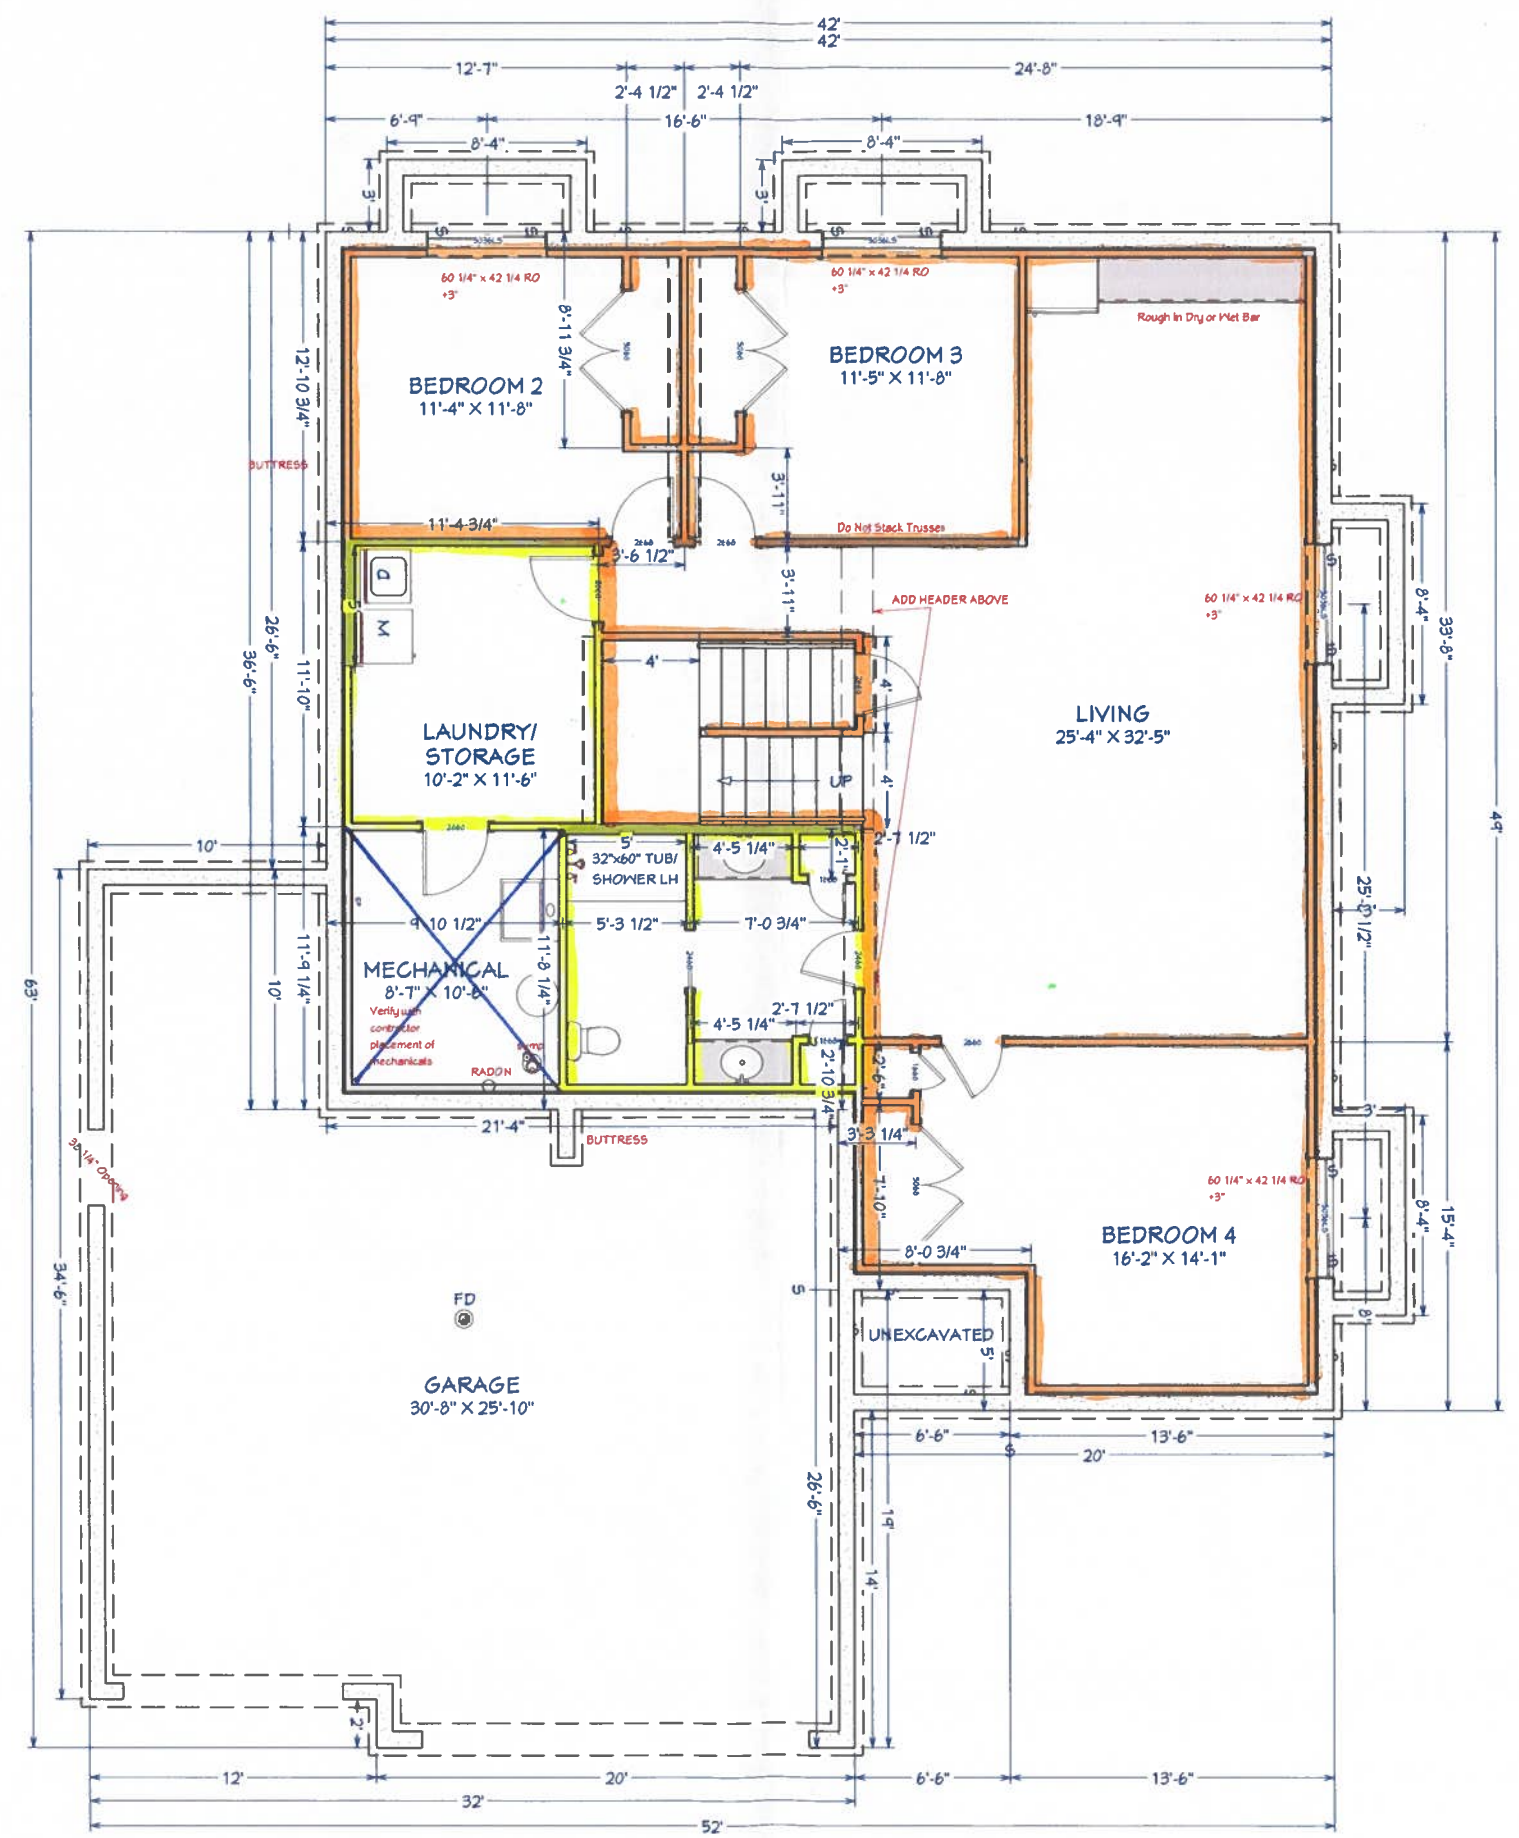

TILE
 LAMINATE
 LVS
 CARPET



DRAWINGS PROVIDED BY:
 RED LEAF CUSTOM HOMES

PROJECT DESCRIPTION:
MAPLEWOOD
 4250 Bristlecone Loop S Fargo

TOTAL LIVING: 3,488 SF
 MAIN LEV: 1,744 SF
 BASEMENT: 1,744 SF
 GARAGE: 924 SF

CEILING HEIGHTS:
 MAIN LEVEL: 9'-0"
 BASEMENT: 8'-0"

SHEET TITLE:
BASEMENT

SCALE:
 1/8" = 1'

DATE:
 8/9/2024

K-5

